


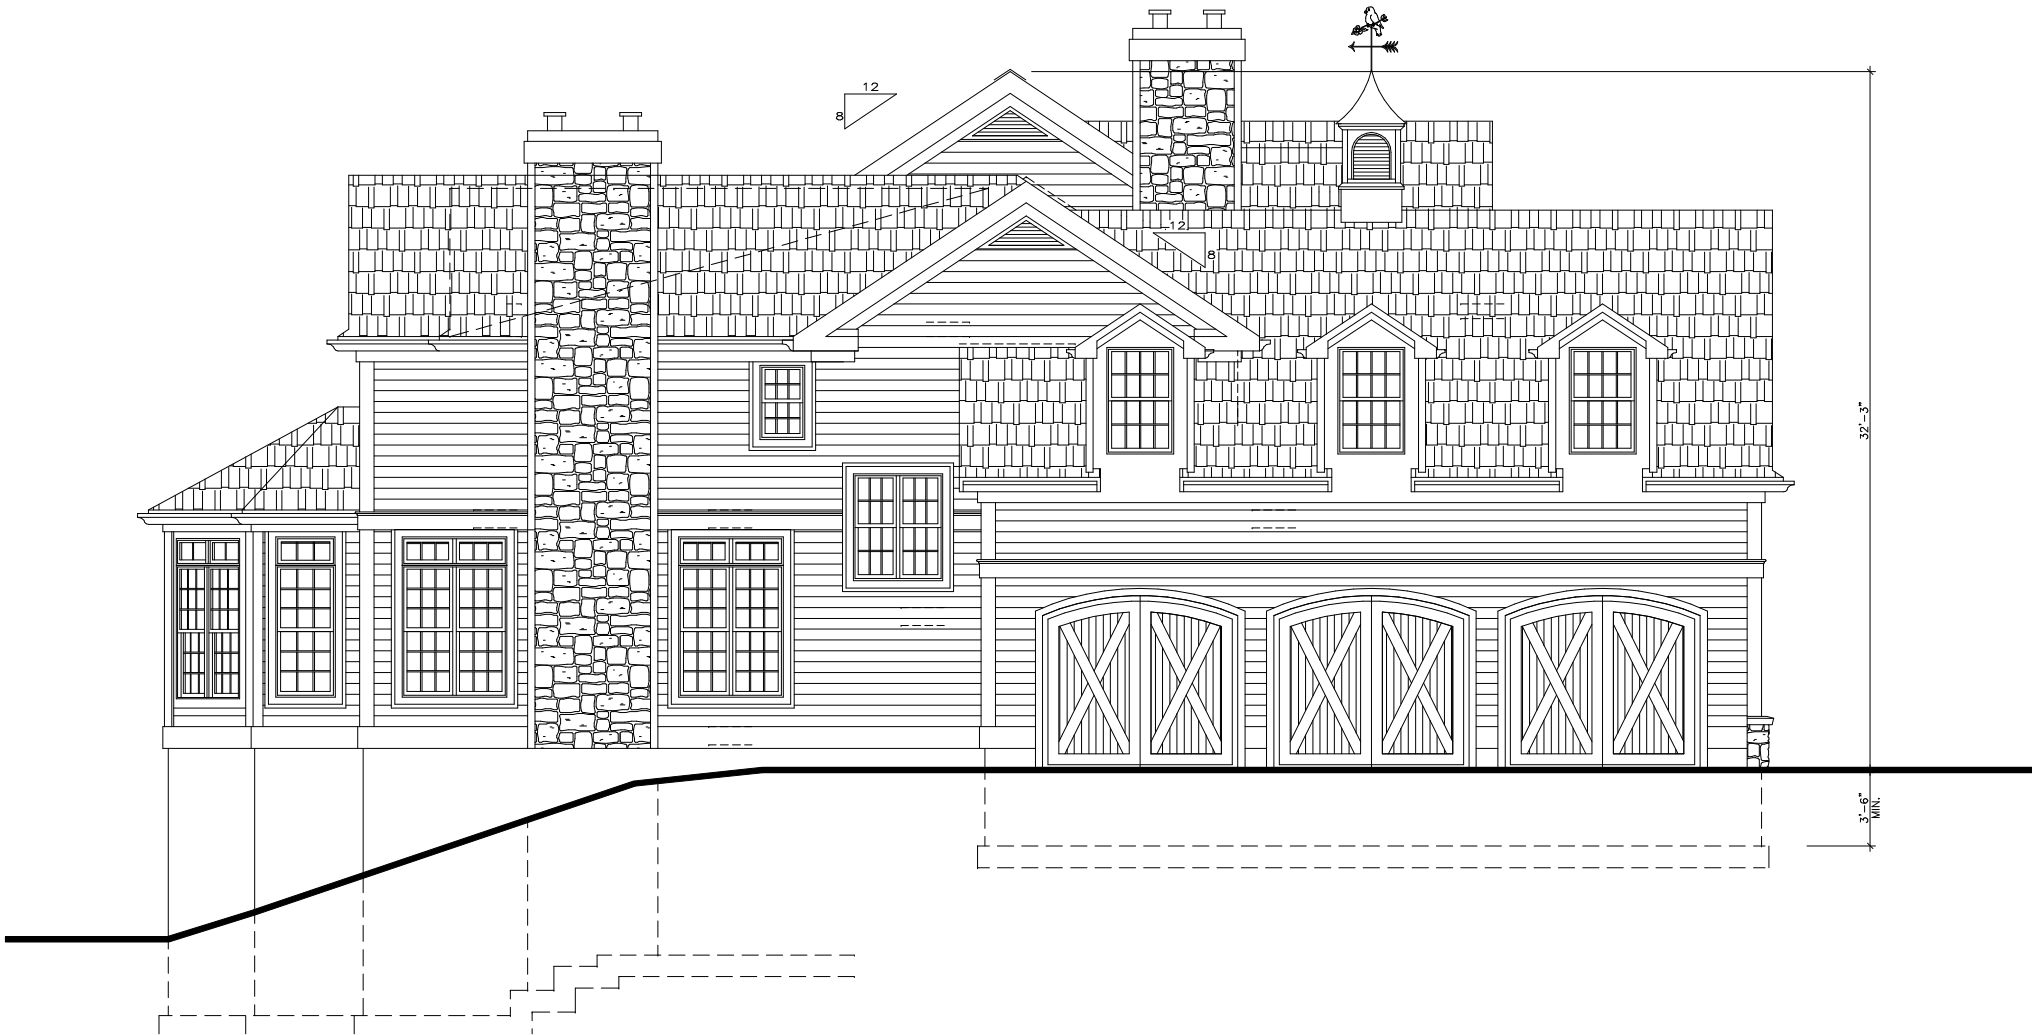



8'-0"
8'-0"
9'-4"

12/12
12/12
12/12
12/12
12/12






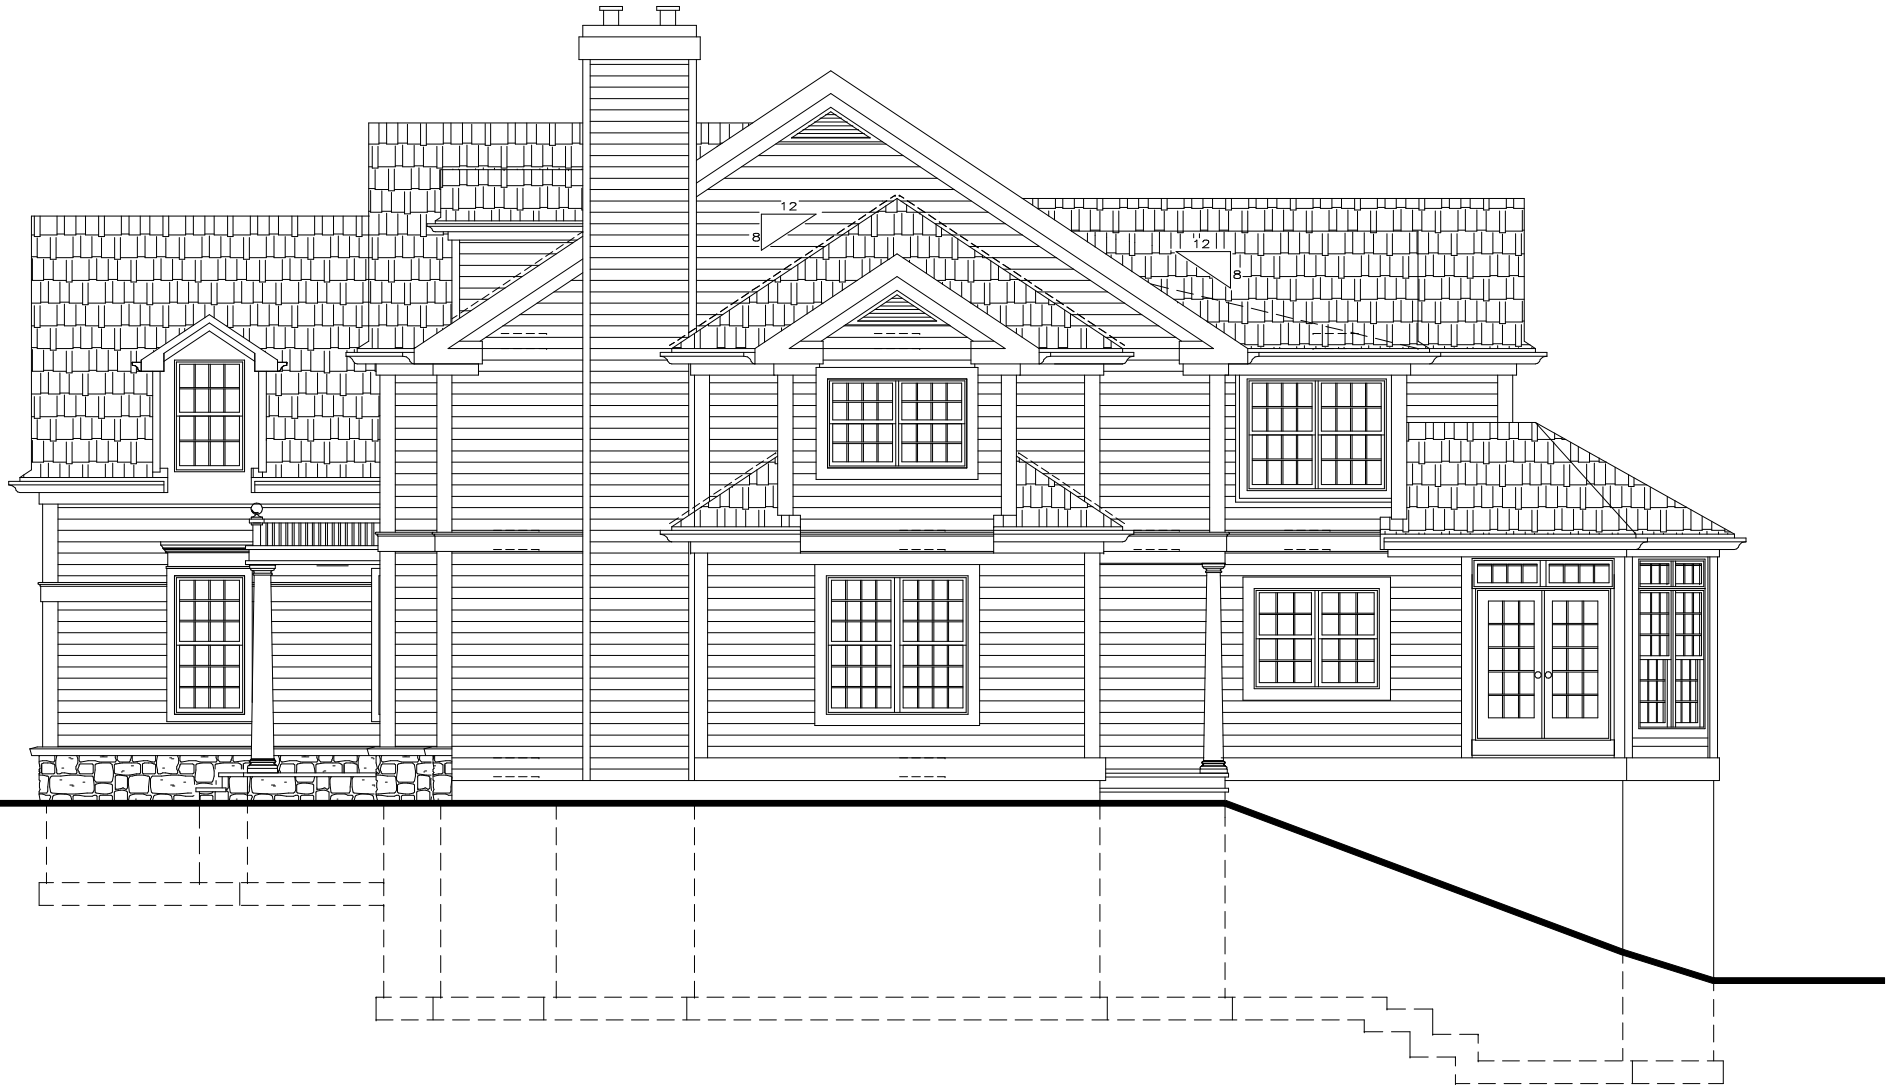

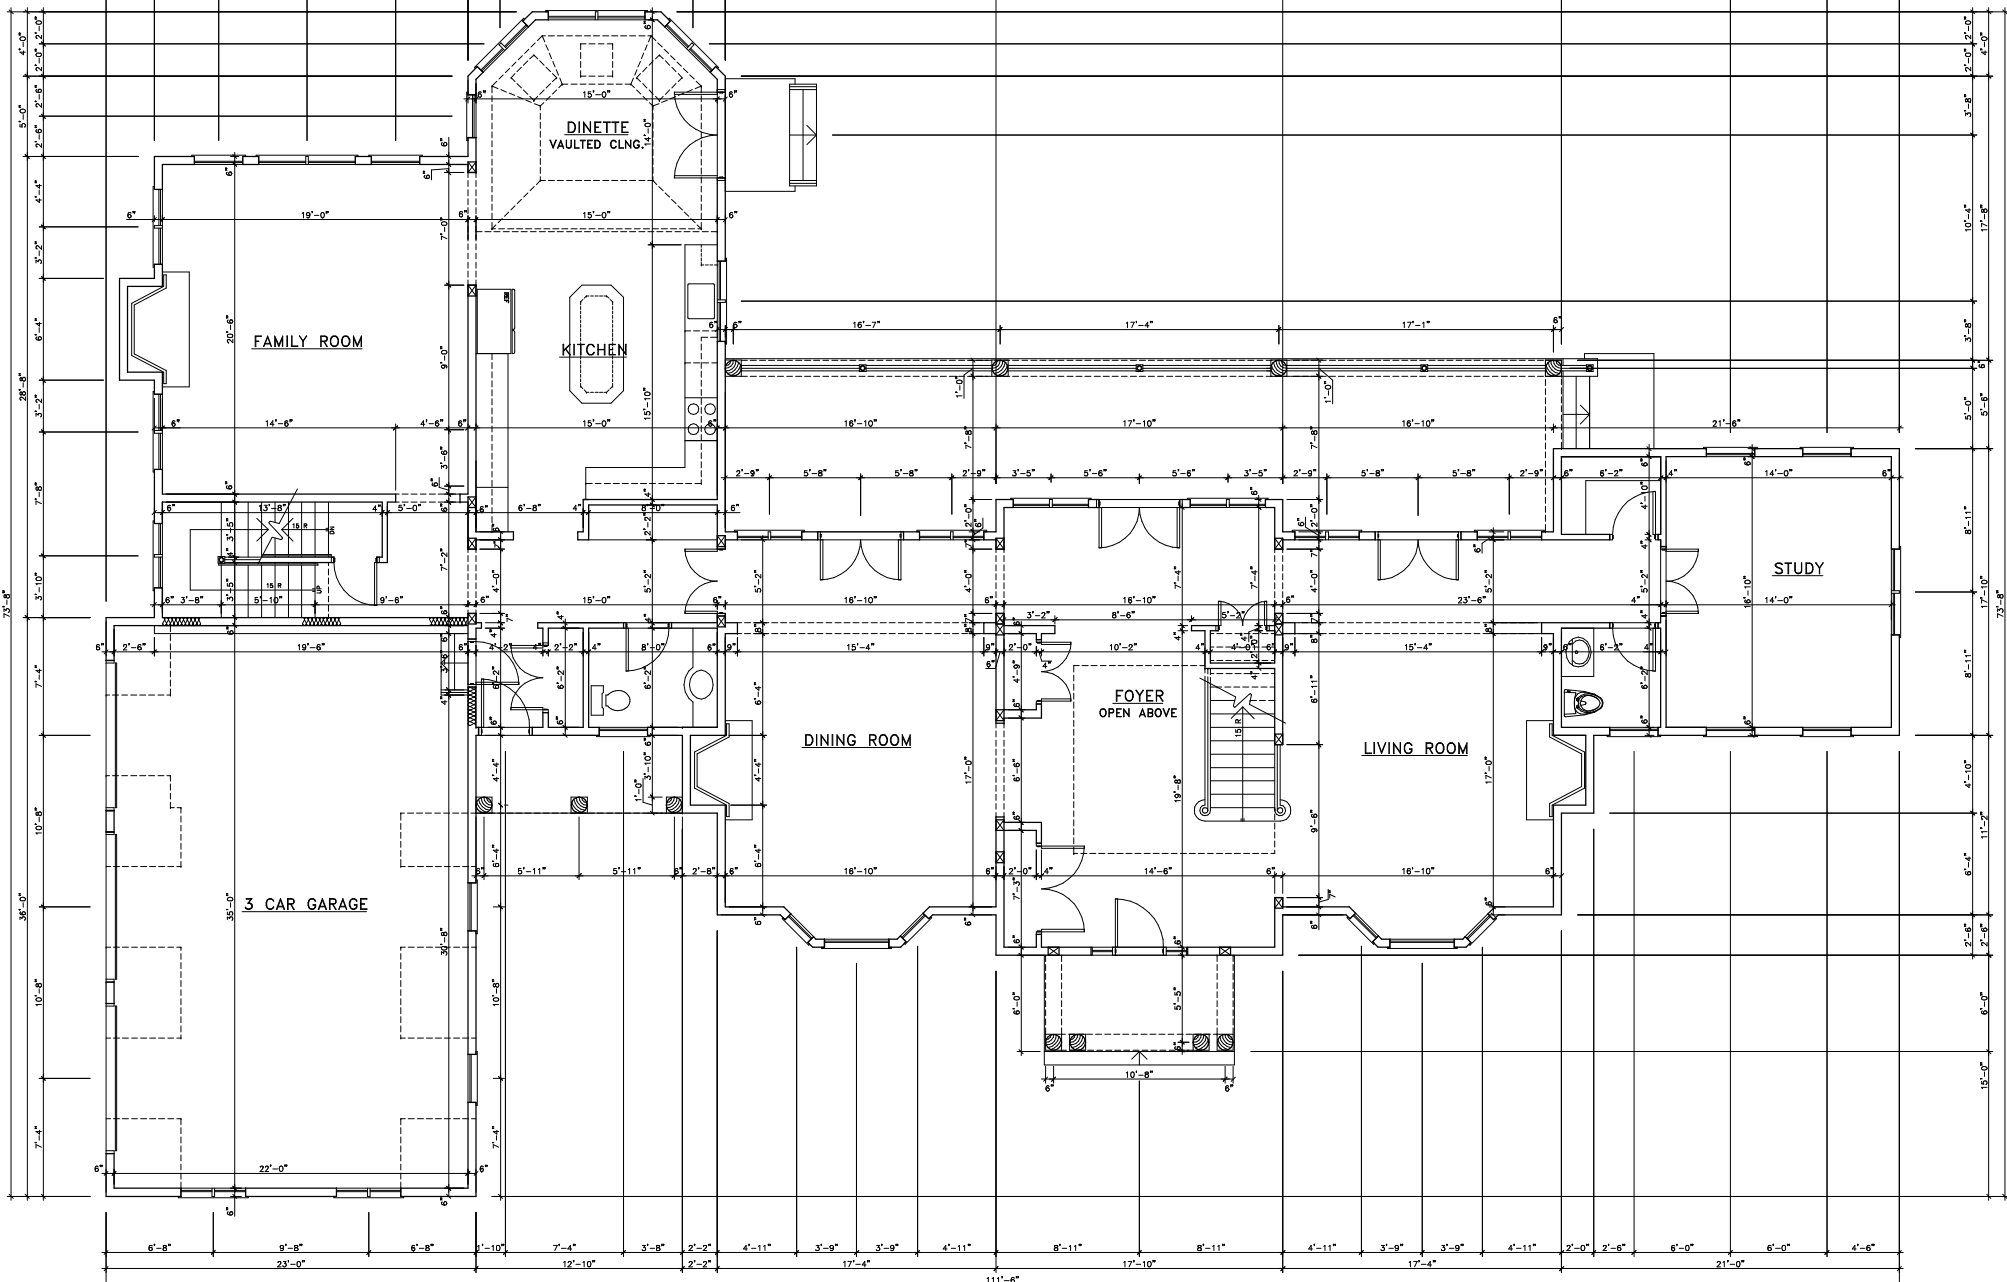

1 FIRST FLOOR PLAN
A-4


SCALE 1/4"=1'-0" AREA - 3004.00 S.F. VOLUME - 30040.00 C.F.

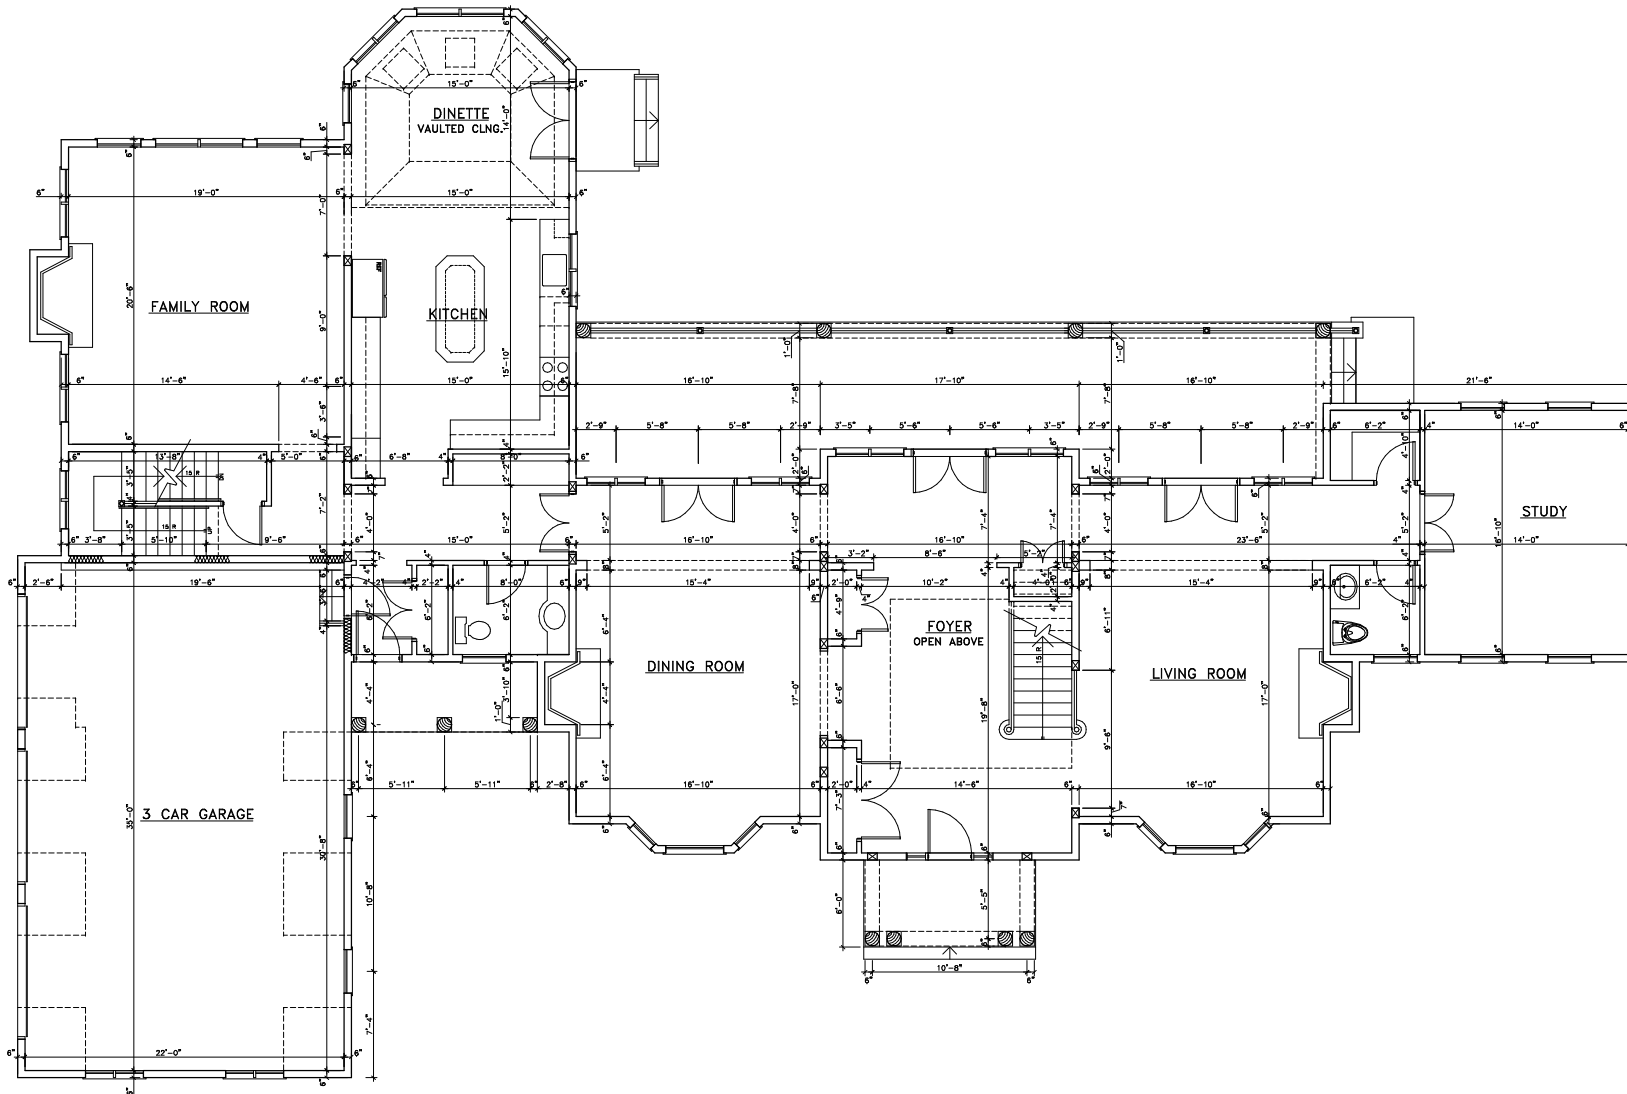

1
A-4

FIRST FLOOR PLAN

SCALE 1/4"=1'-0" AREA - 3004.00 S.F. VOLUME - 30040.00 C.F.

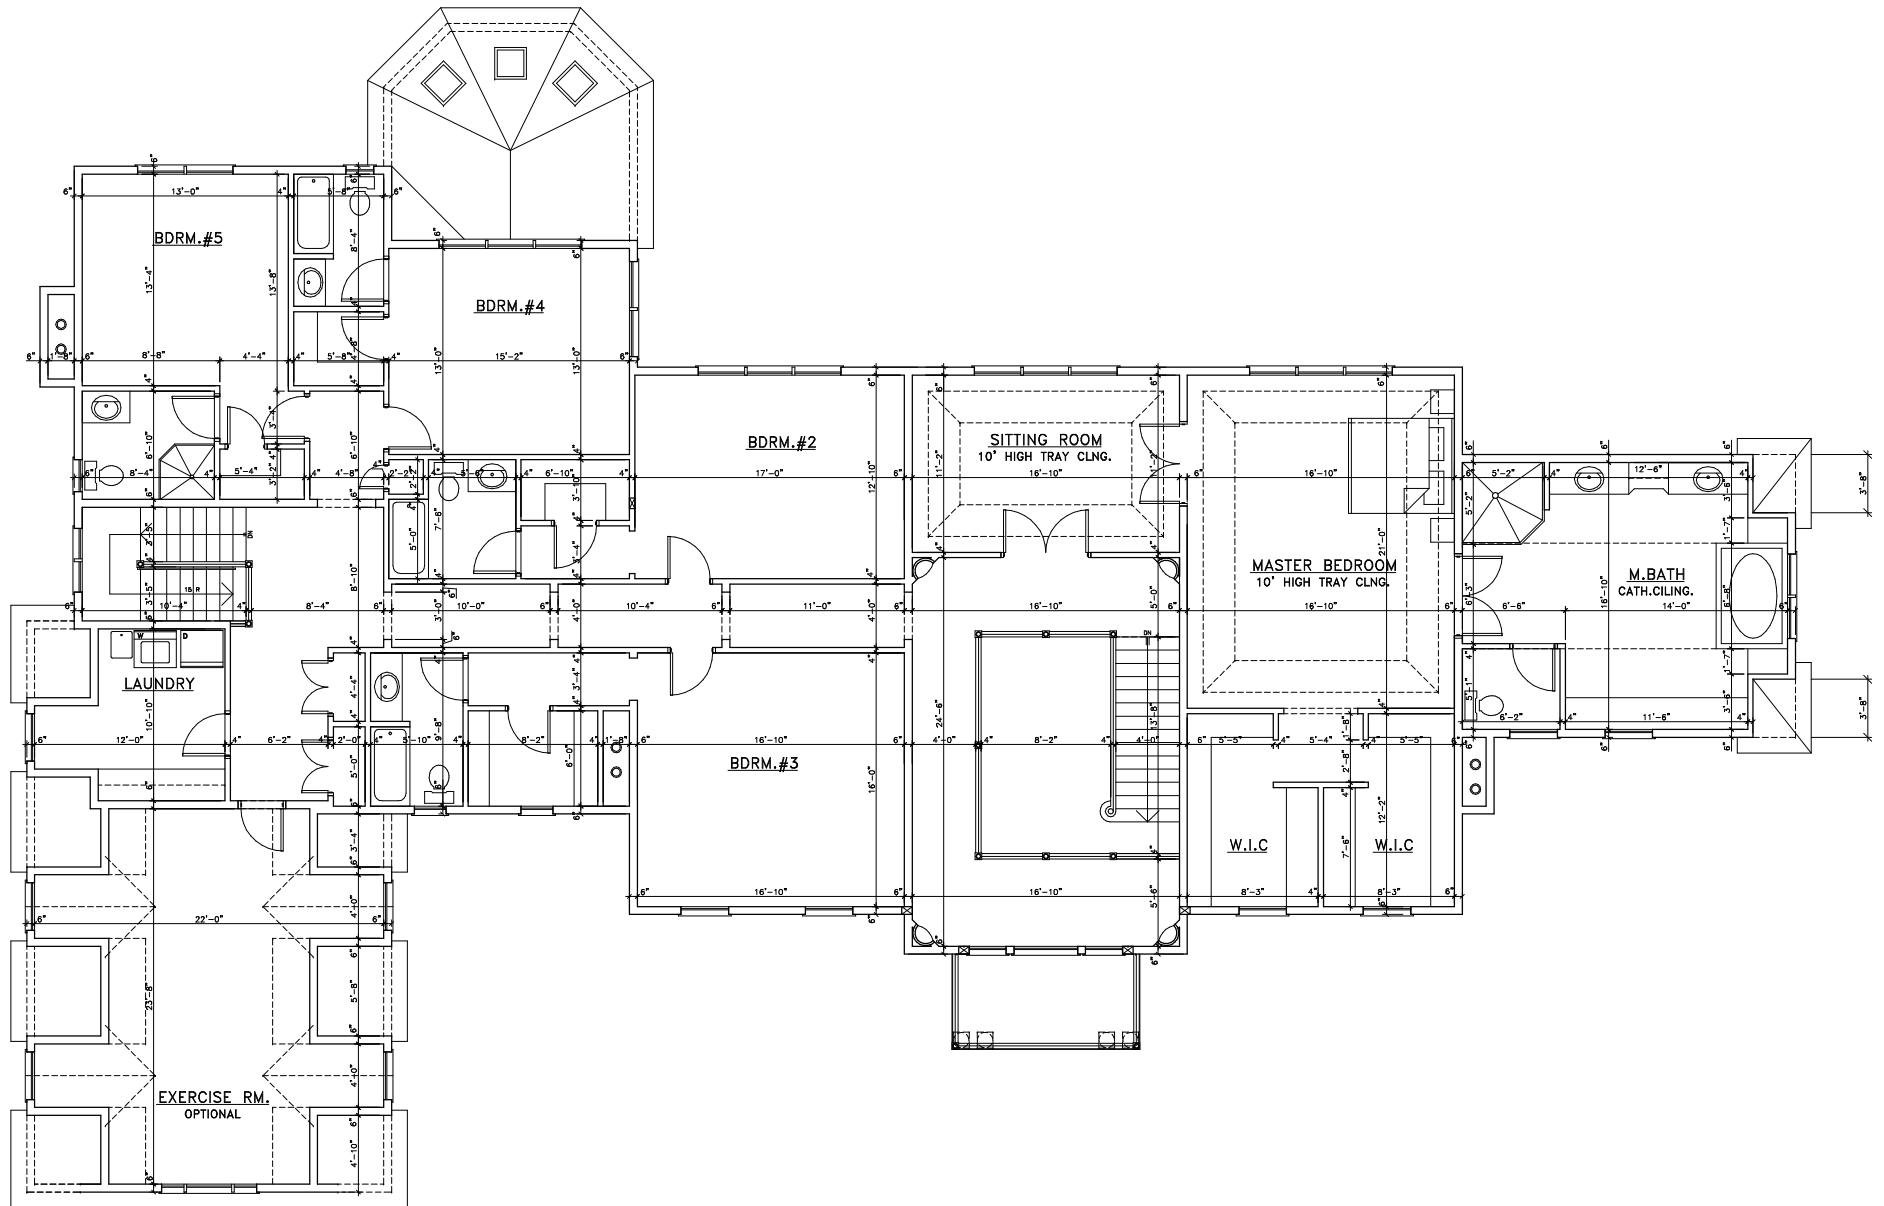

1 SECOND FLOOR PLAN
A-5

SCALE 1/4"=1'-0" AREA - 3329.00 S.F. VOLUME - 26,632.00 C.F.

