


Distinctive Domain Lot 52.06
105 Elia Drive



DistinctiveDomain.com




SCHEMATIC
FRONT ELEVATION ©
SCALE: 1/8" = 1'-0"

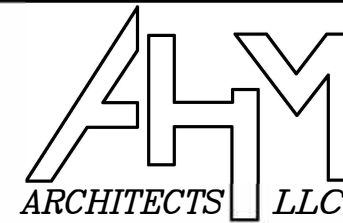

DISTINCTIVE DOMAIN

LOT 52.06

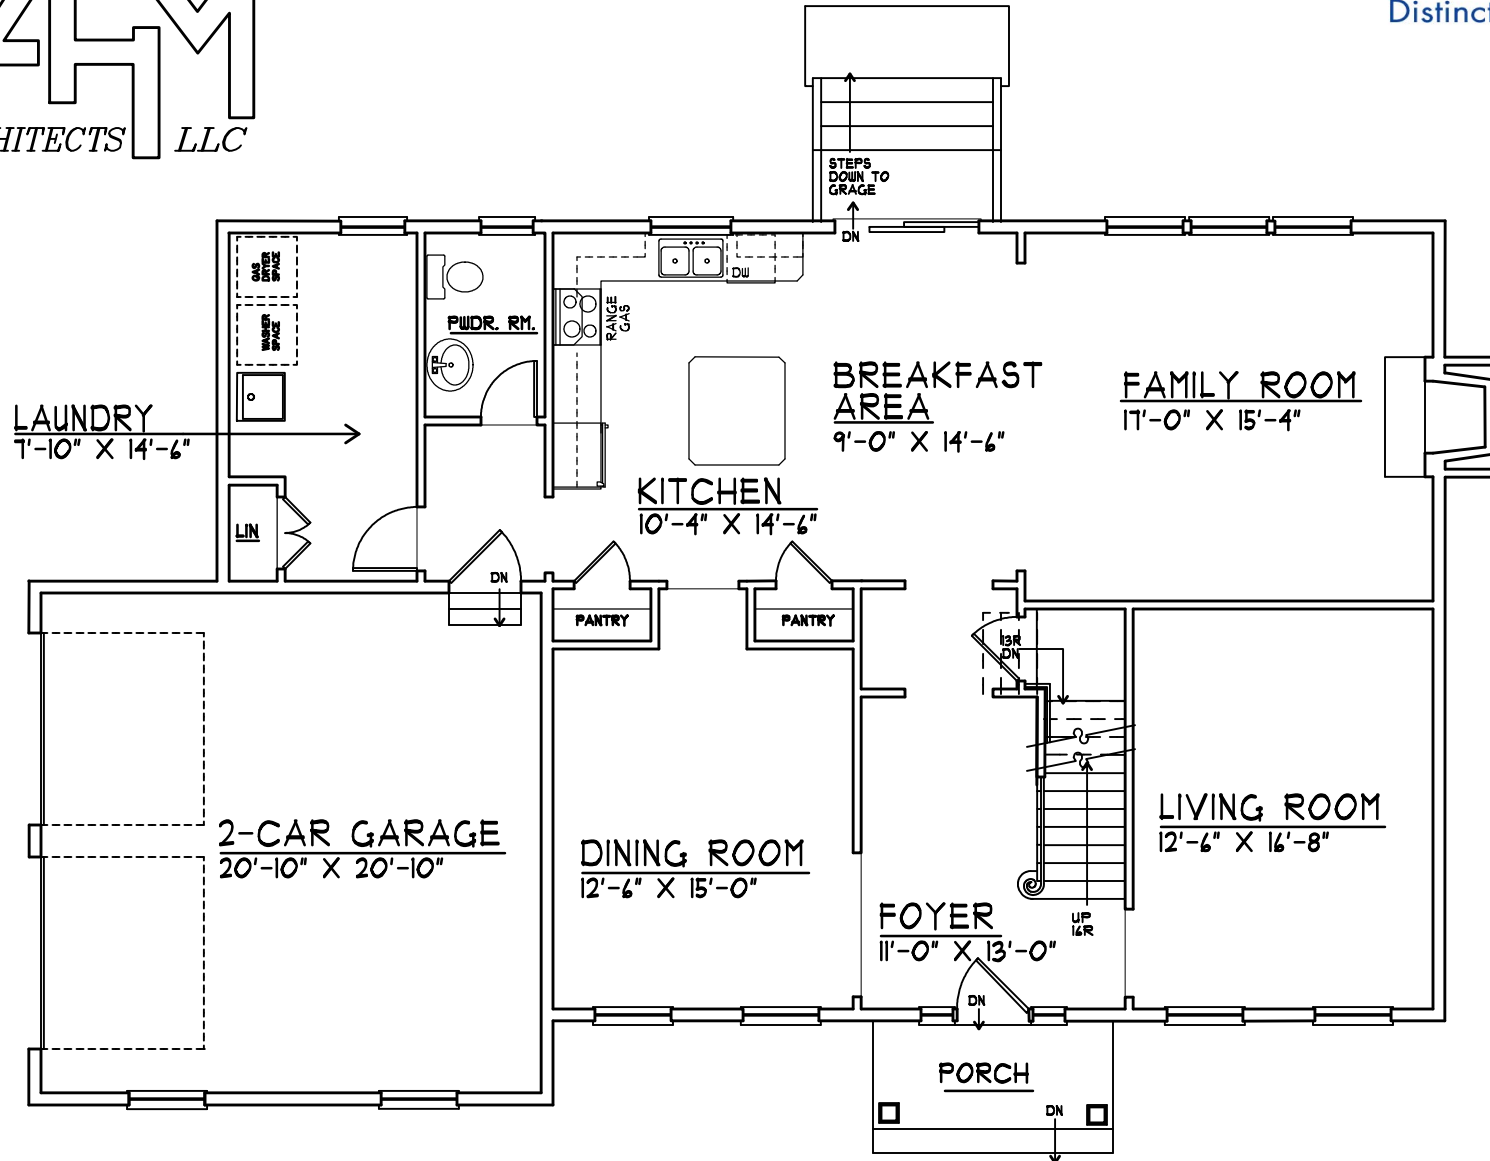


SCHEMATIC

FIRST FLOOR PLAN


SCALE: 1/8" = 1'-0"

FIRST FLOOR = 1,464 S.F.
GARAGE = 460 S.F.

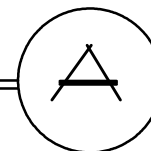

DISTINCTIVE DOMAIN

LOT 52.06

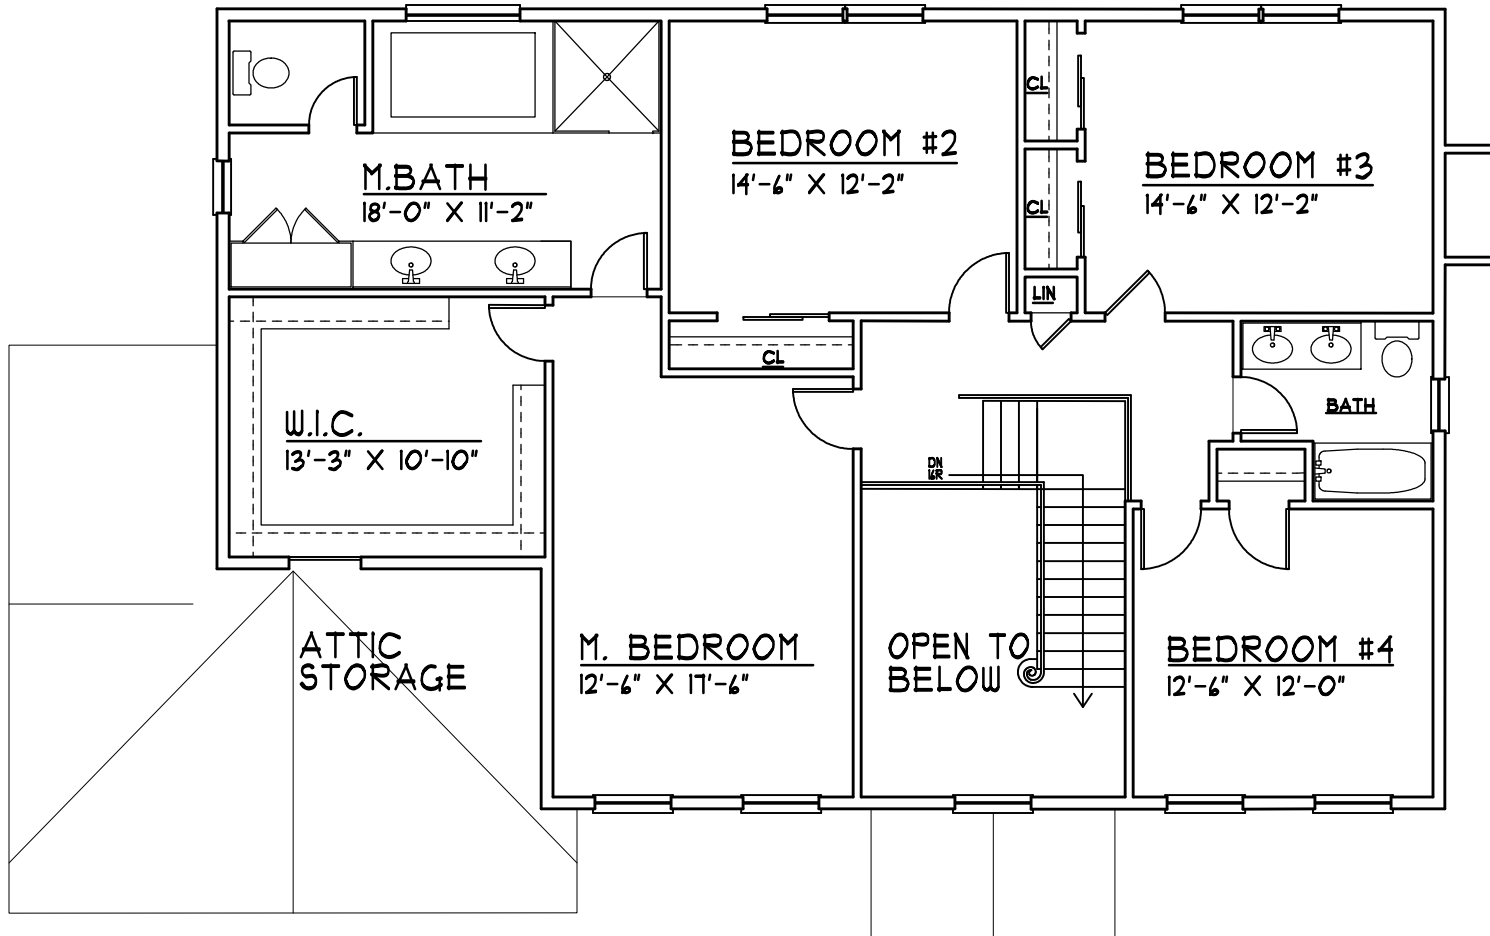

SCHEMATIC

SECOND FLOOR PLAN

SCALE: 1/8" = 1'-0"

SECOND FLOOR = 1,402 S.F.

