



FOR BUILDING 2, CONSTRUCT FOUNDATION IN MIRROR IMAGE.

FOR BUILDING 2, CONSTRUCT FOUNDATION IN MIRROR IMAGE.

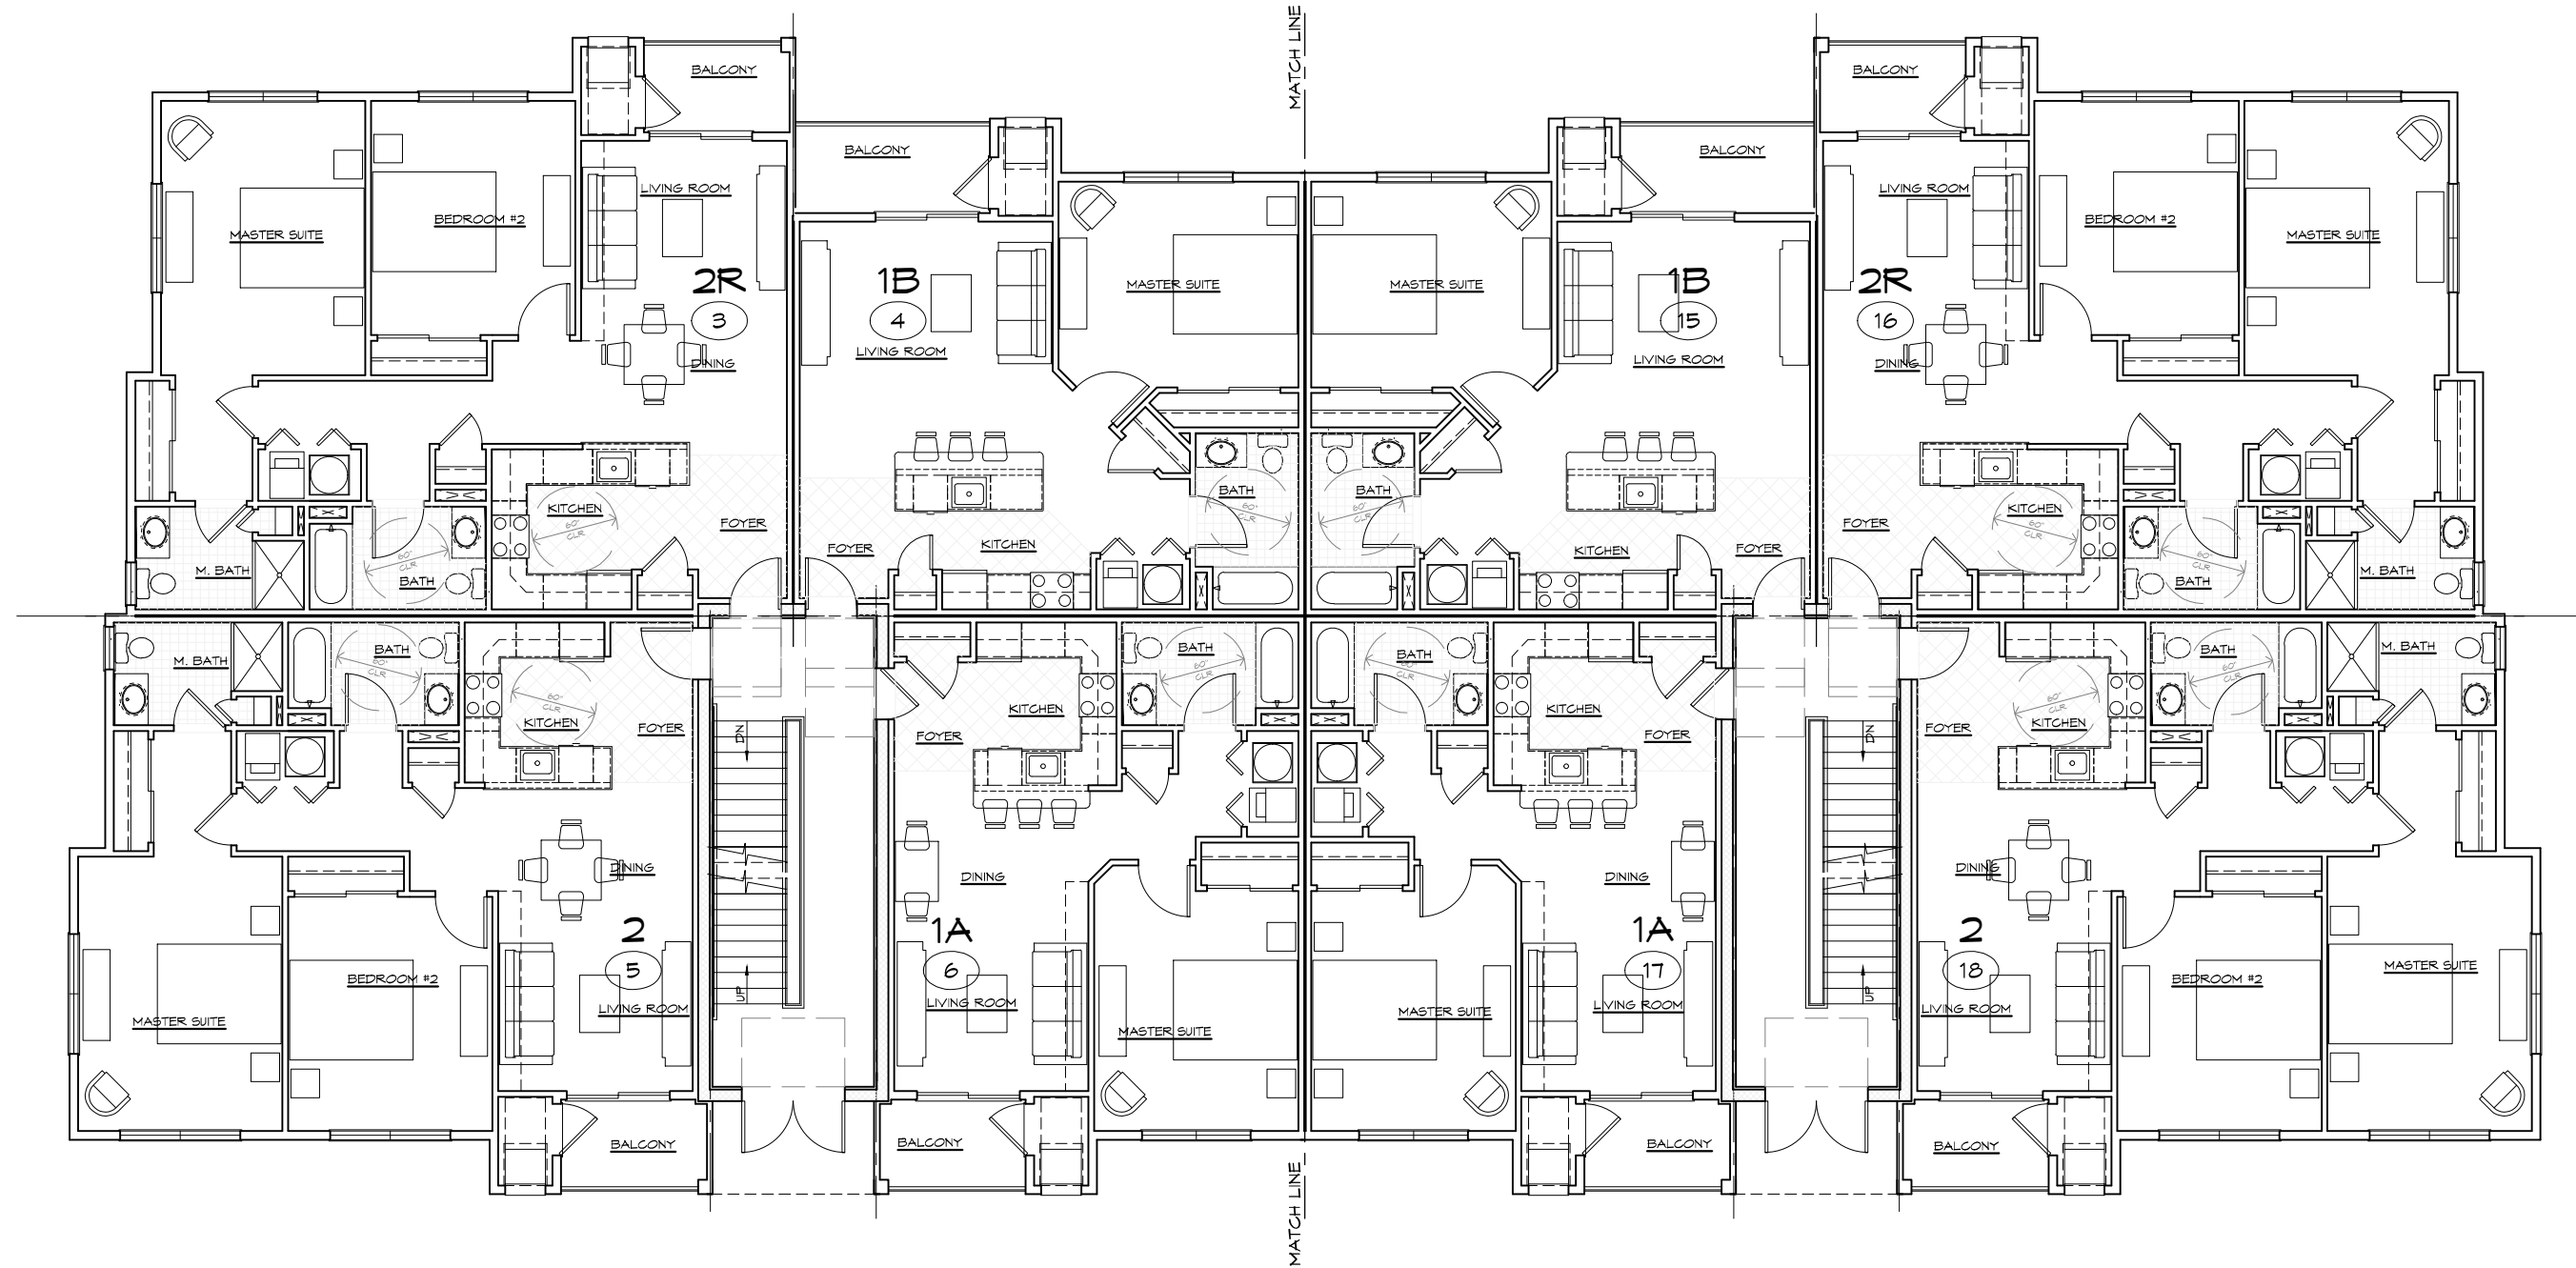


**BUILDING 1 & 2**  
**2ND FLOOR PLAN**  
 SCALE: 3/32"=1'-0"

CLIENT: MYSTIC 01  
 ADDRESS: TWIN PONDS  
 LOCATION: CLINTON, NJ  
 DATE: 9-3-15  
 DRAWN BY: JF

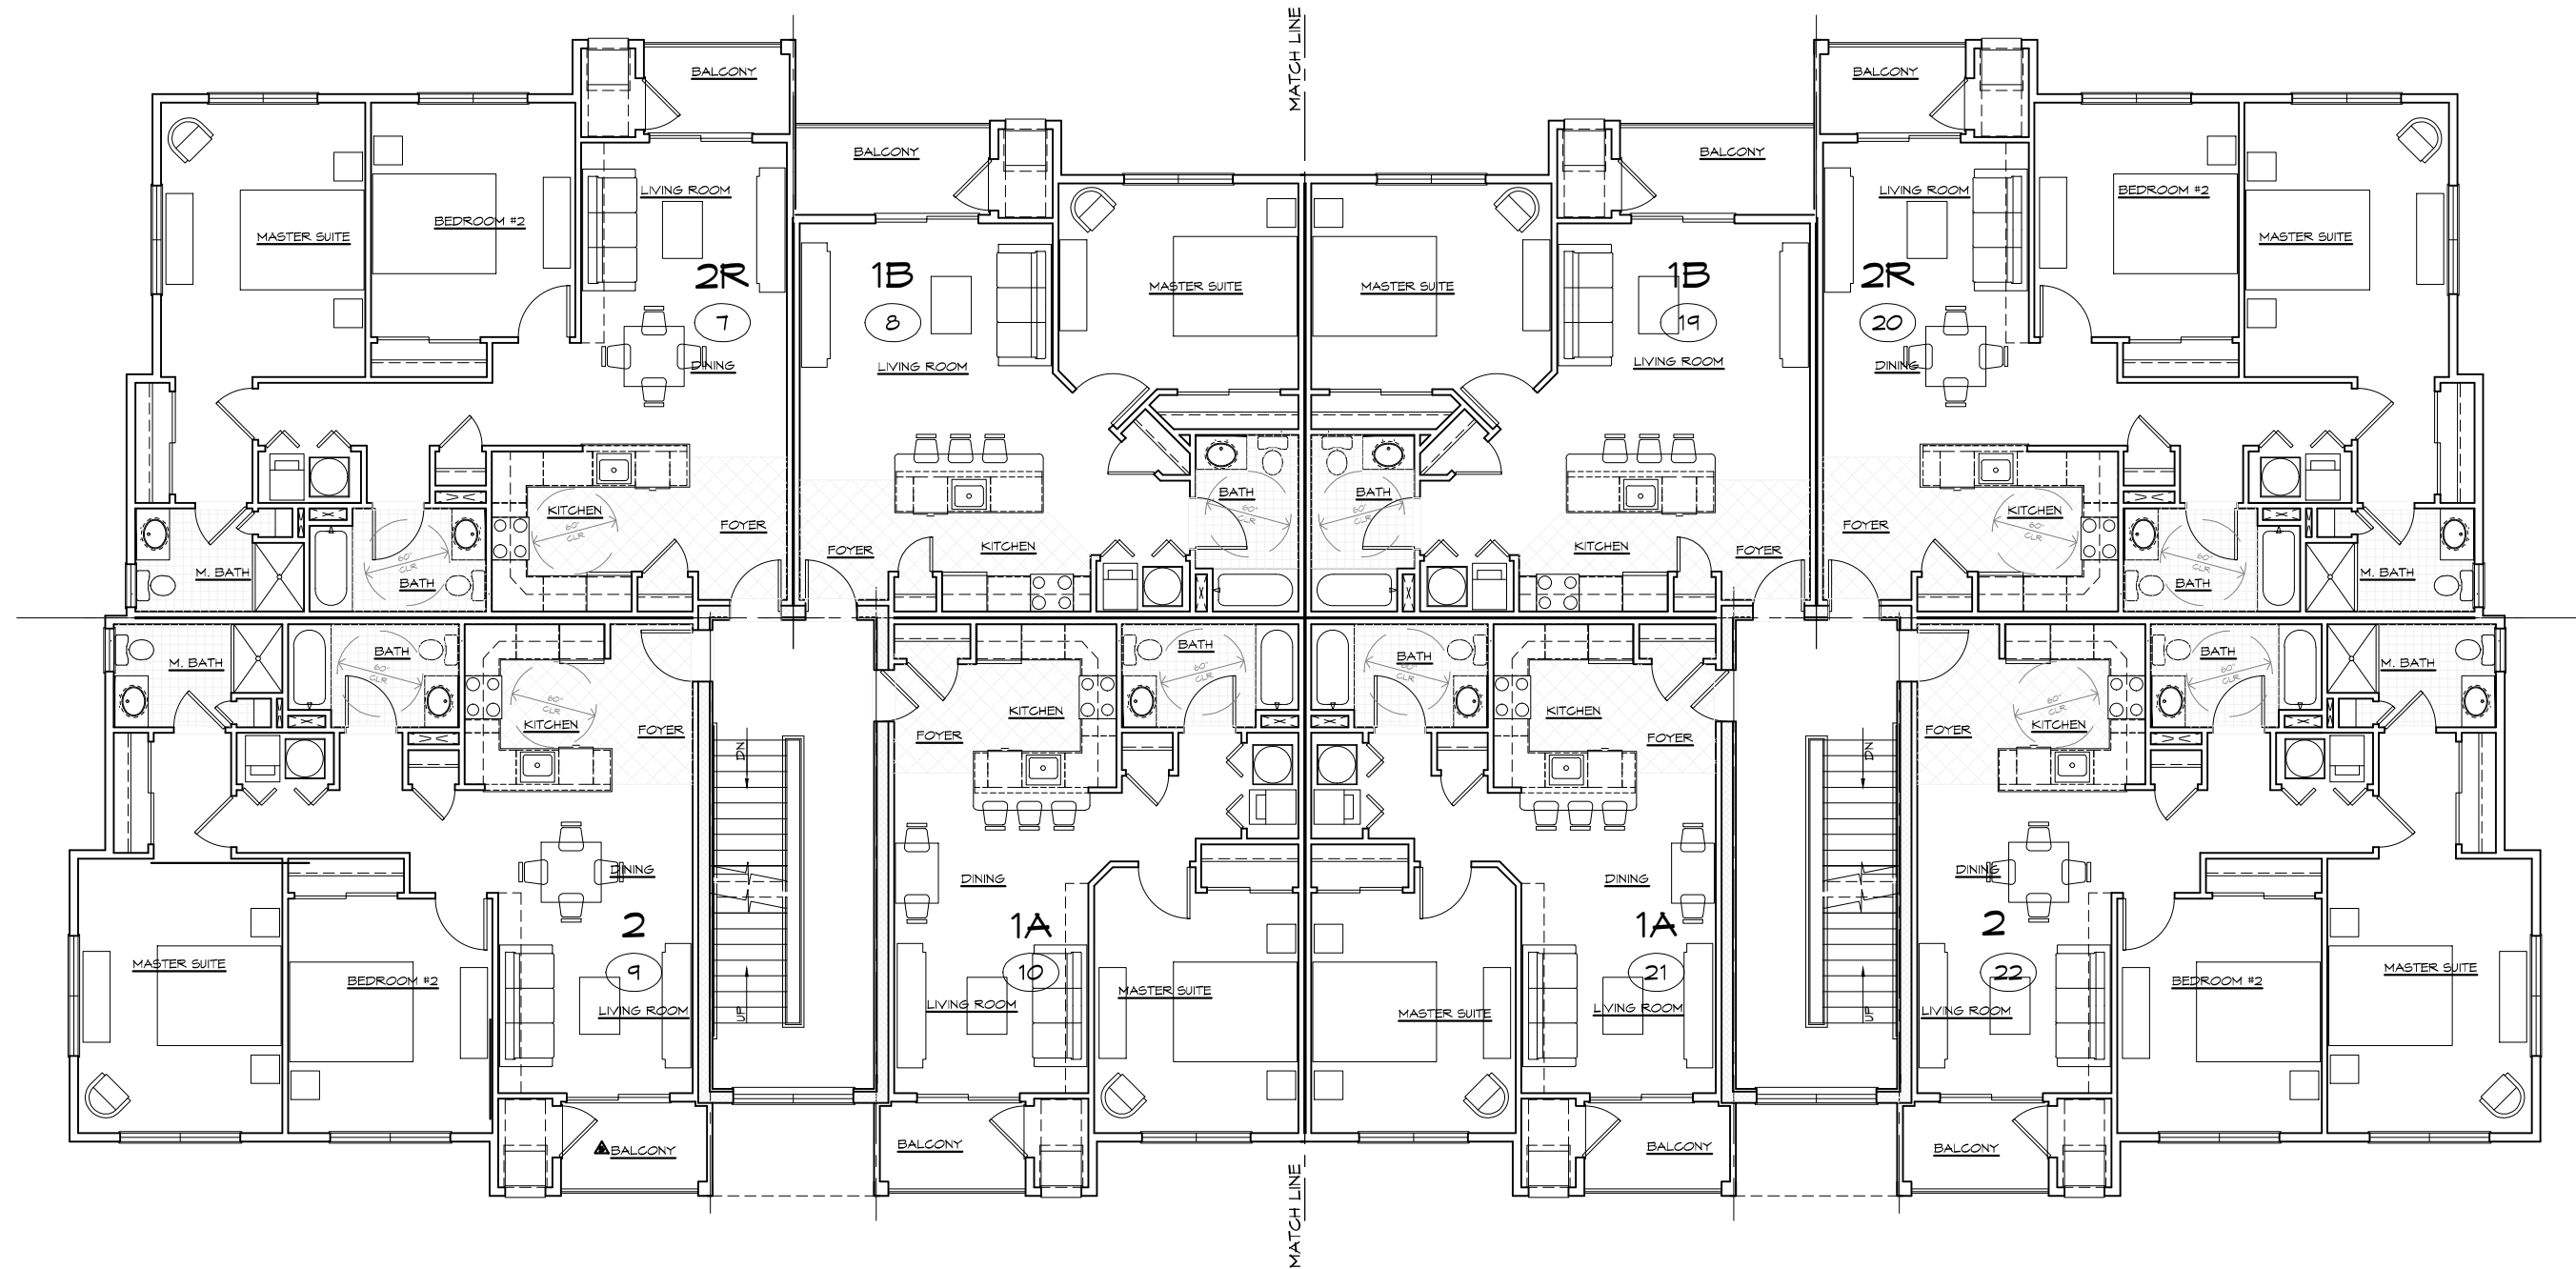


**BUILDING 1 & 2**  
**3RD FLOOR PLAN**  
SCALE: 3/32"=1'-0"

CLIENT: MYSTIC 01  
ADDRESS: TWIN PONDS  
LOCATION: CLINTON, NJ  
DATE: 9-3-15  
DRAWN BY: JF

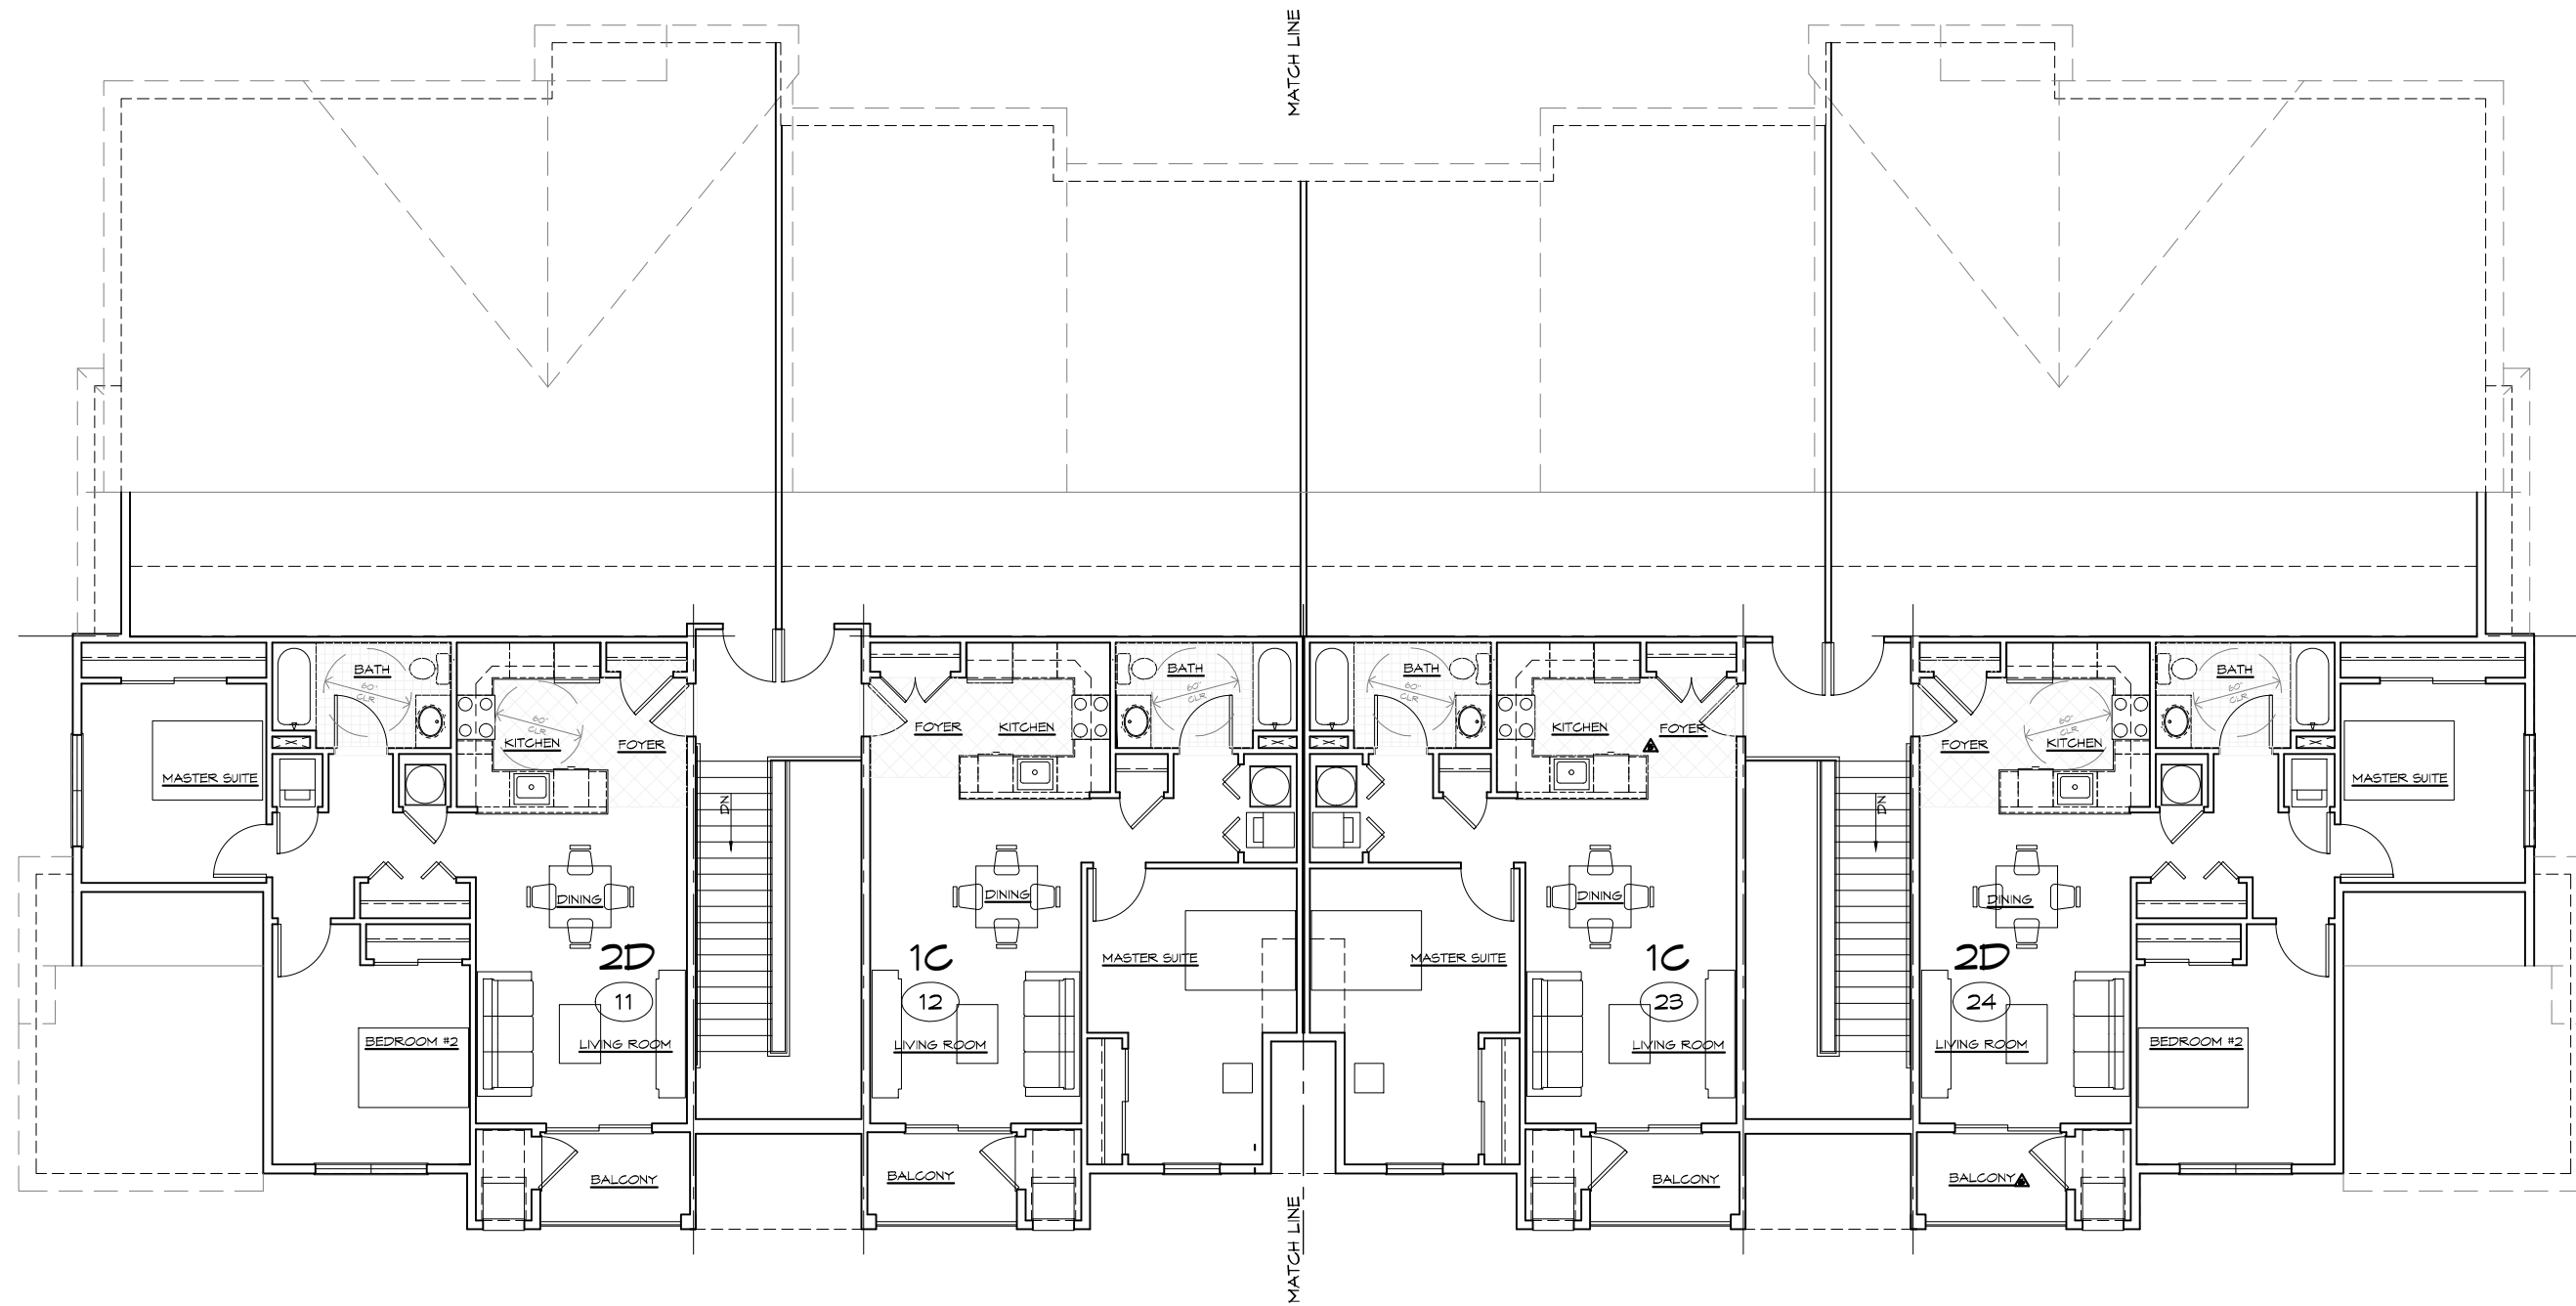


**BUILDING 3**  
**LOWER LEVEL**  
 SCALE: 3/32" = 1'-0"

CLIENT: MYSTIC 01  
 ADDRESS: TWIN PONDS  
 LOCATION: CLINTON, NJ  
 DATE: 9-3-15  
 DRAWN BY: JF

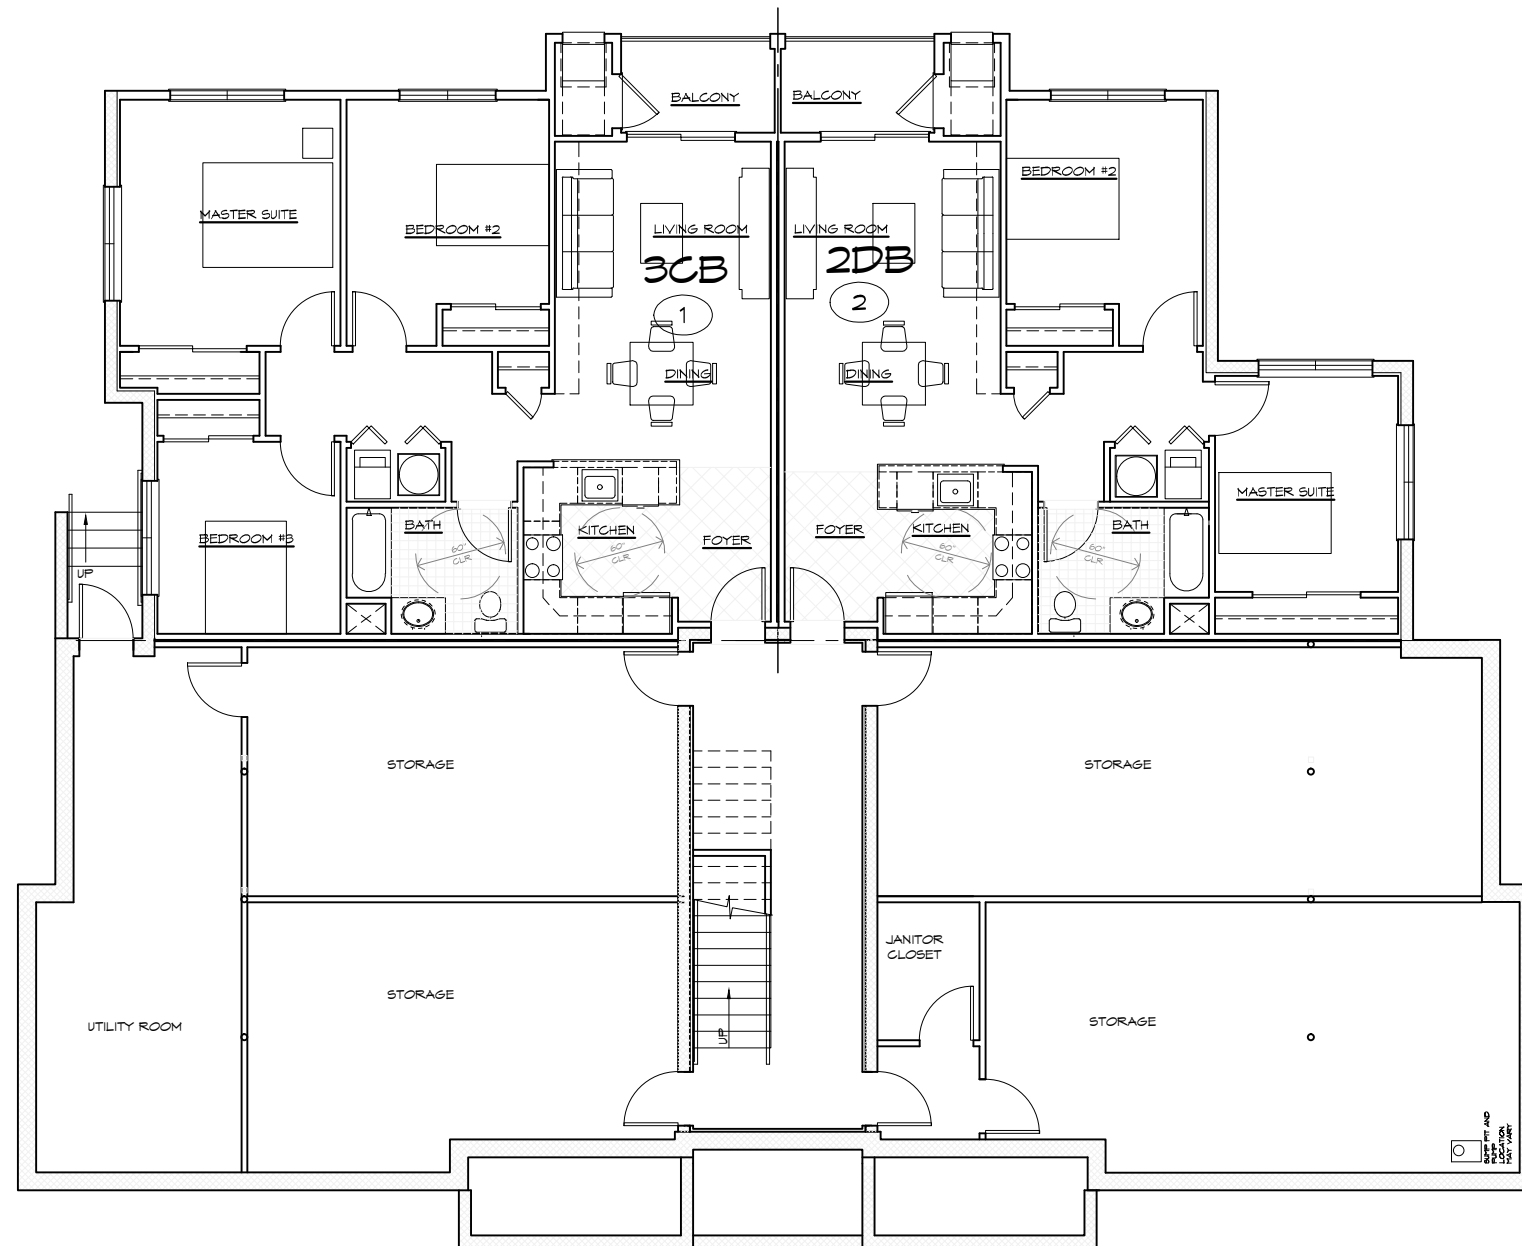


**BUILDING 3**  
**GROUND LEVEL**  
 SCALE: 3/32"=1'-0"

CLIENT: MYSTIC 01  
 ADDRESS: TWIN PONDS  
 LOCATION: CLINTON, NJ  
 DATE: 9-3-15  
 DRAWN BY: JF

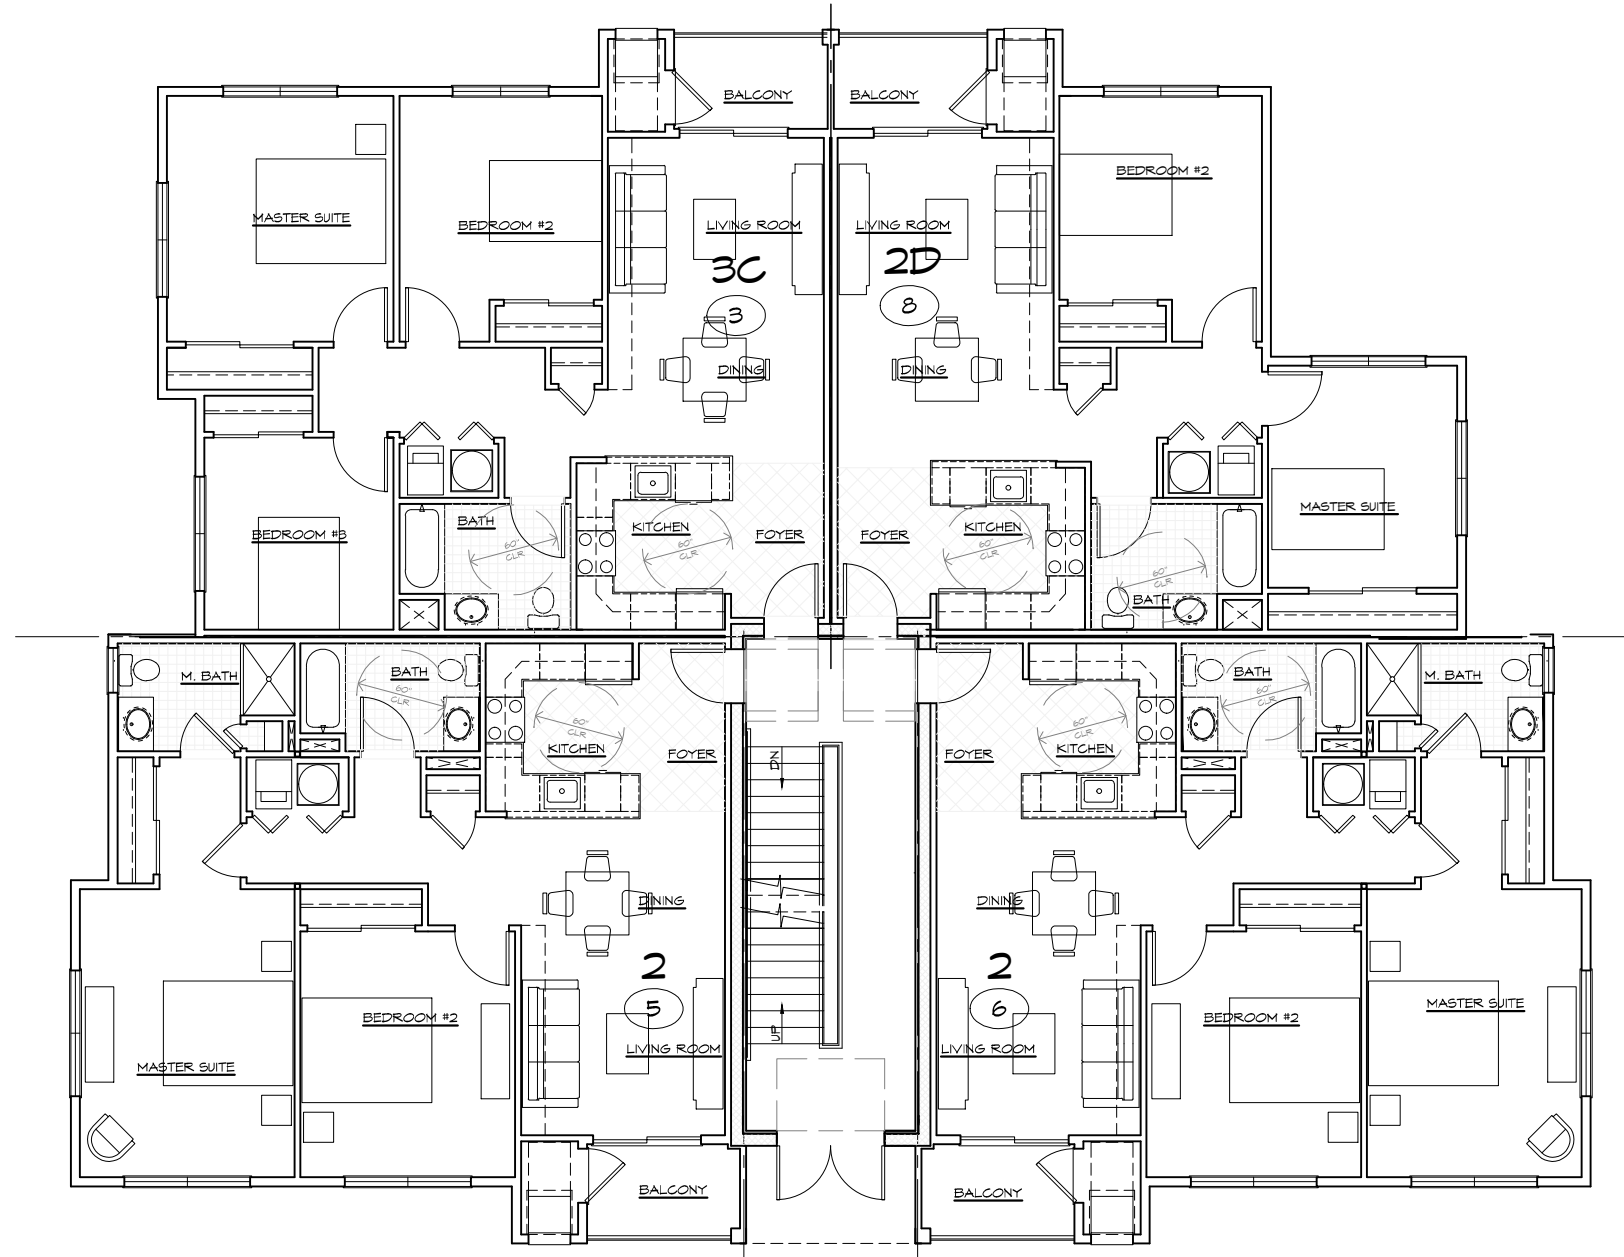

**BUILDING 3**  
**2ND FLOOR PLAN**  
 SCALE: 3/32"=1'-0"

CLIENT: MYSTIC 01  
 ADDRESS: TWIN PONDS  
 LOCATION: CLINTON, NJ  
 DATE: 9-3-15  
 DRAWN BY: JF

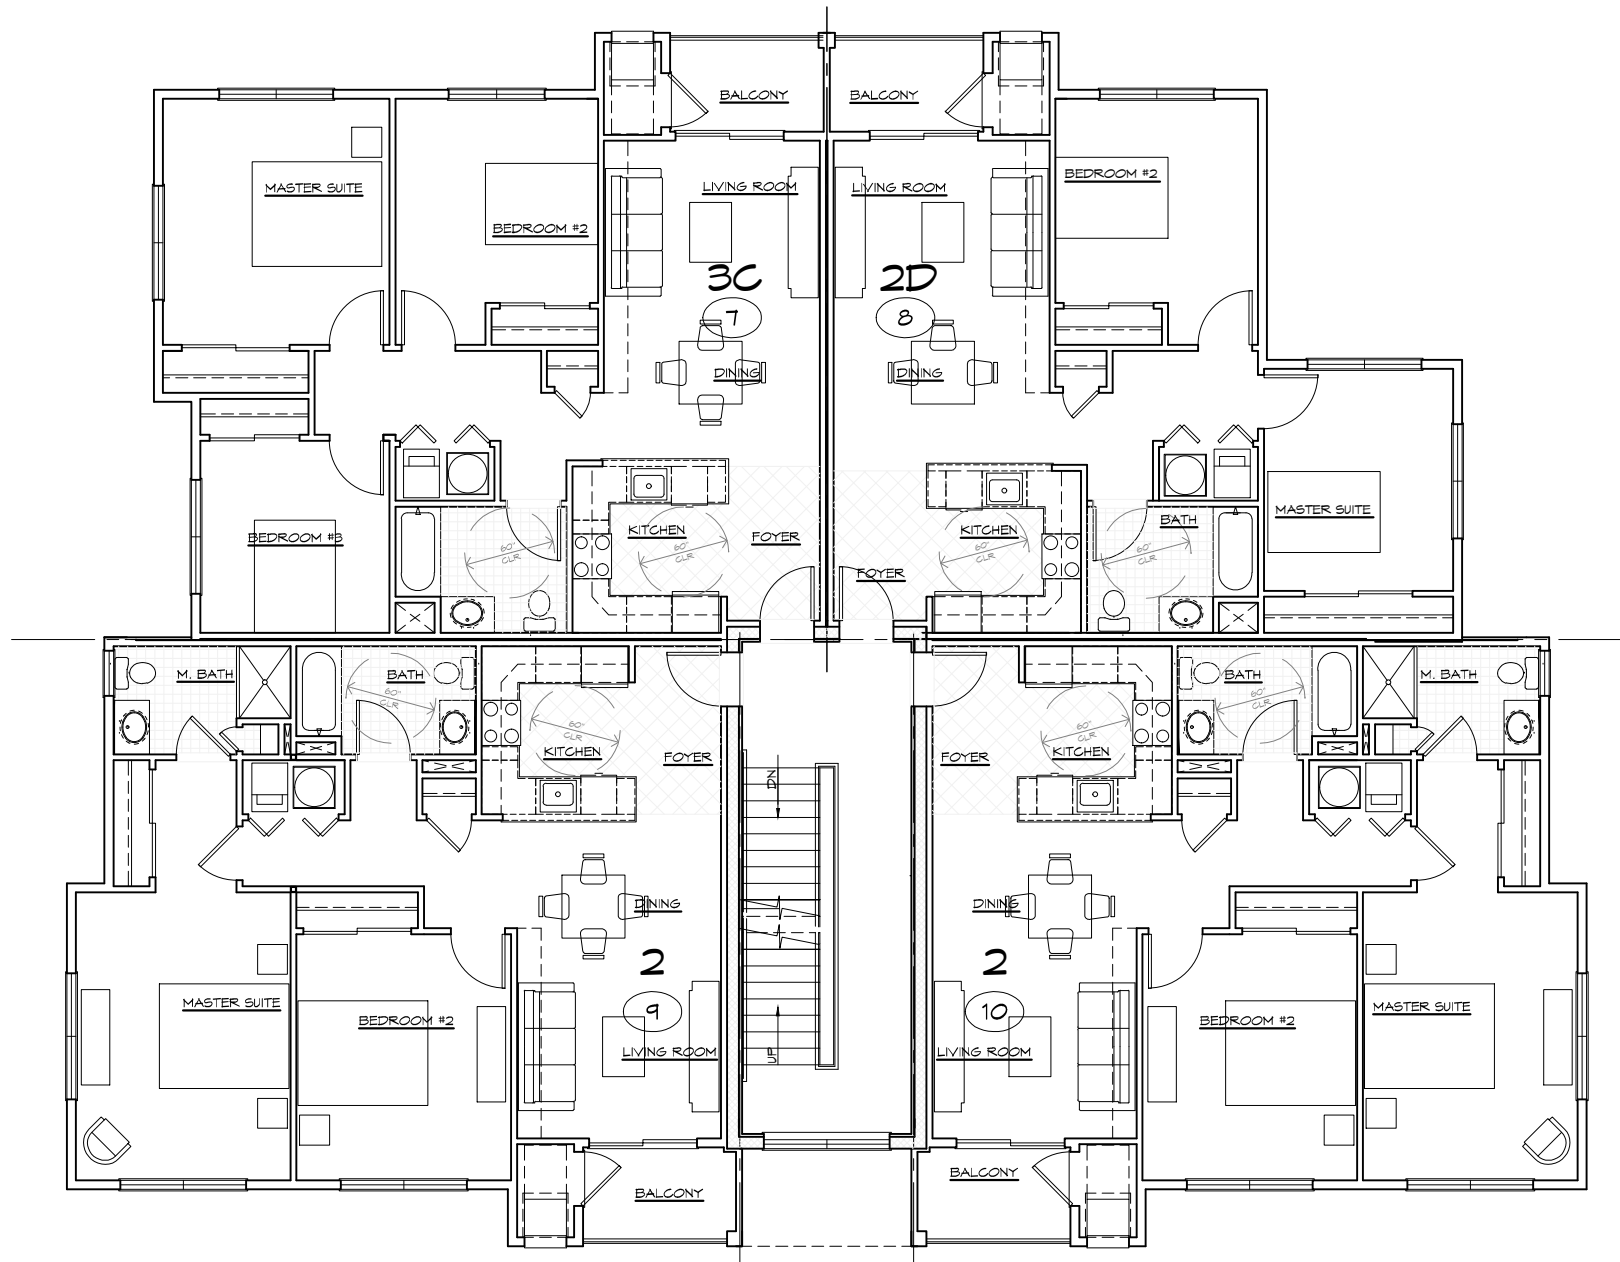

**BUILDING 3**  
**3RD FLOOR PLAN**  
SCALE: 3/32"=1'-0"

CLIENT: MYSTIC 01  
ADDRESS: TWIN PONDS  
LOCATION: CLINTON, NJ  
DATE: 9-3-15  
DRAWN BY: JF

