





FRONT ELEVATION

SCALE 1/8"=1'-0"

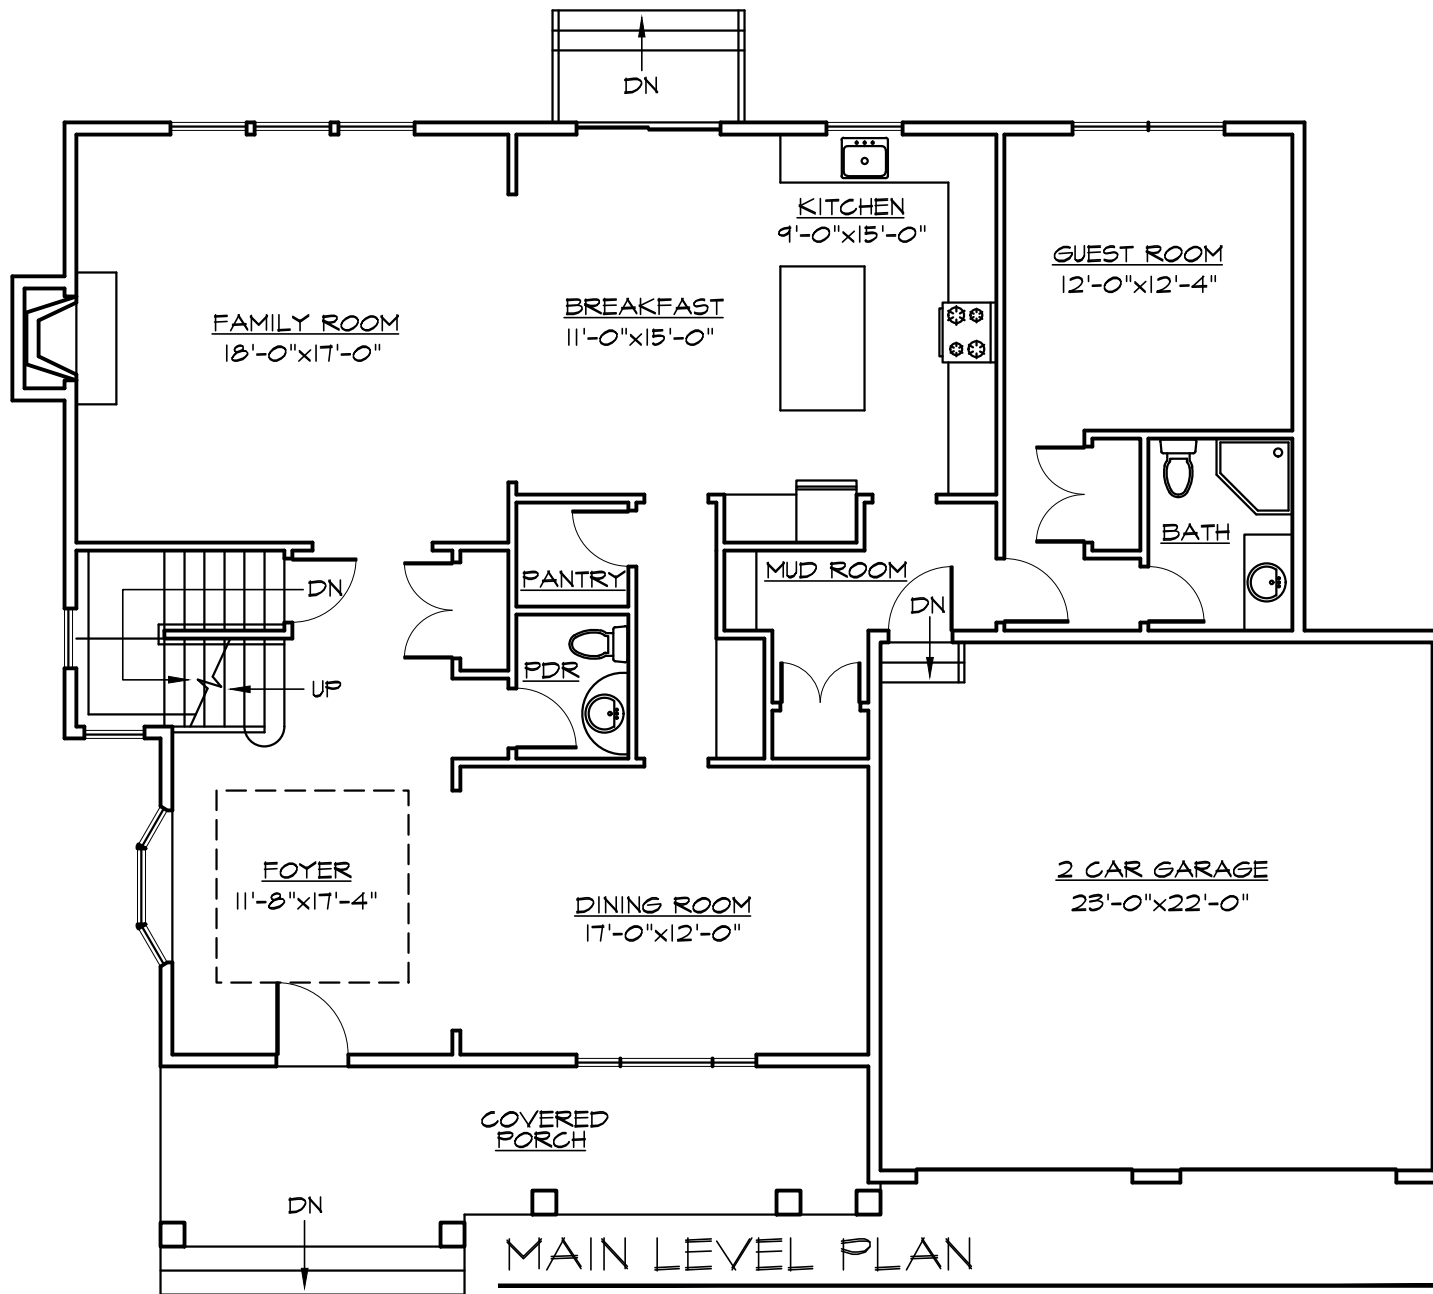

SCALE 1/8" = 1'-0"

1,665 S.F.
 3,471 S.F. TOTAL

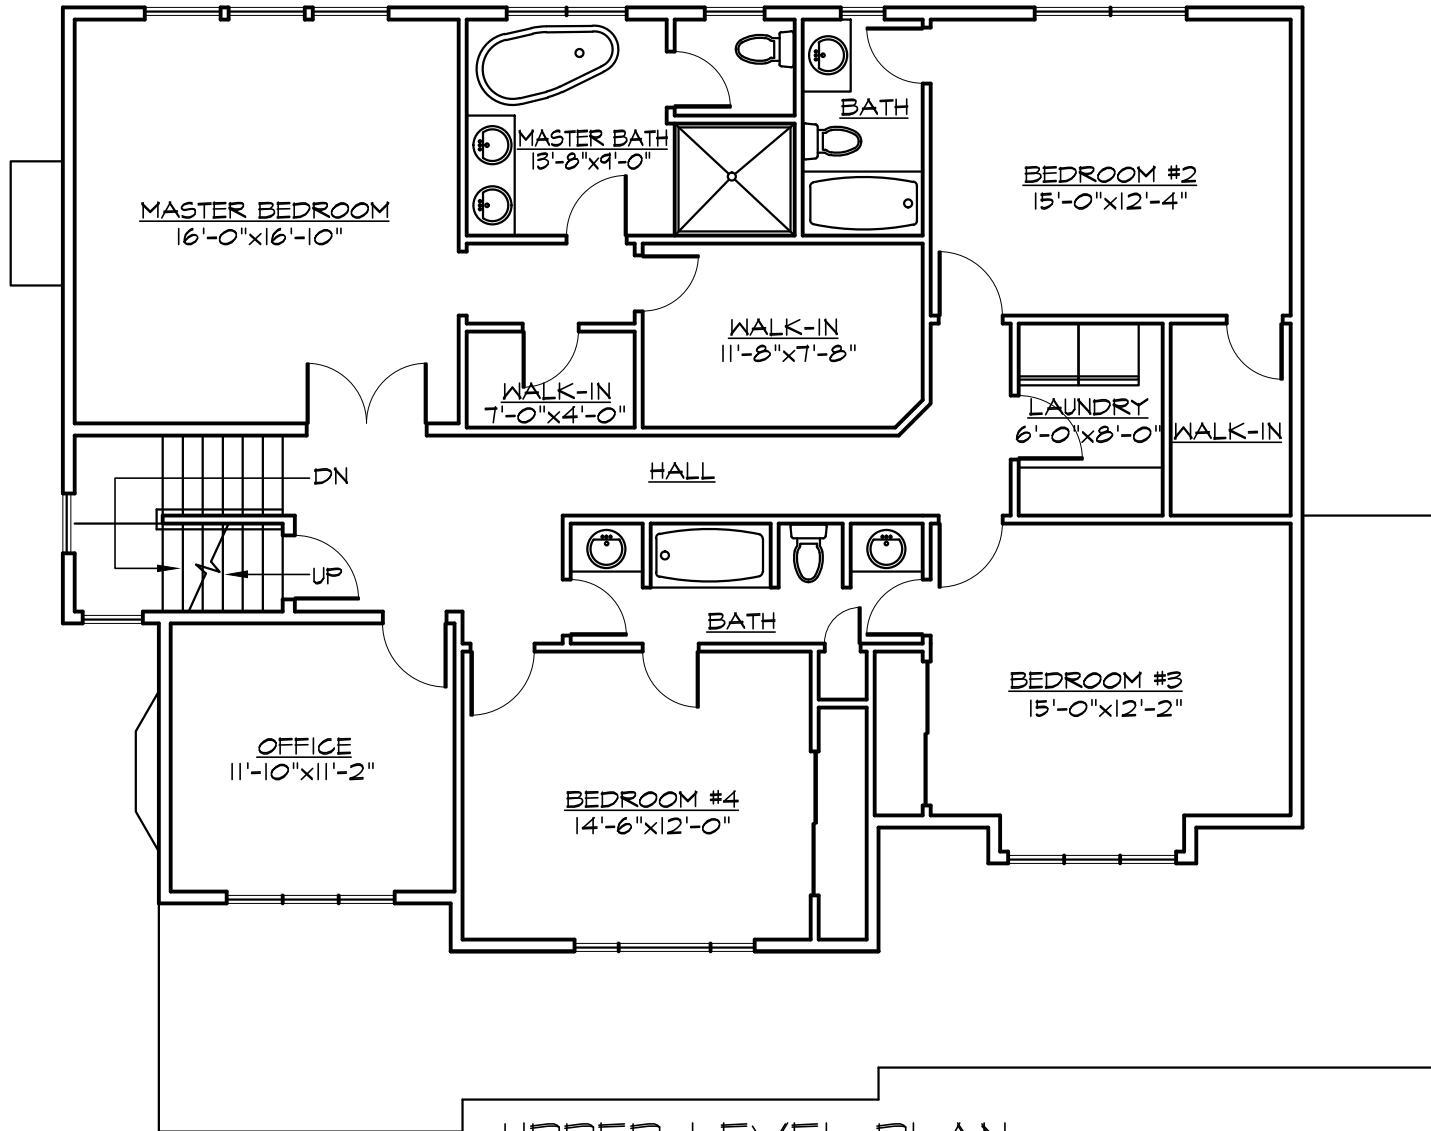

UPPER LEVEL PLAN

SCALE 1/8" = 1'-0"

1,806 S.F.