



DistinctiveDomain.com

Lot 6.01 Gregory Lane, Warren




SCHEMATIC
FRONT ELEVATION (F)
SCALE: 1/8" = 1'-0"



Distinctive Domain - 732-469-3227 - 16 Mt. Bethel Rd. Warren, NJ 07059


Reproduction by Permission Only

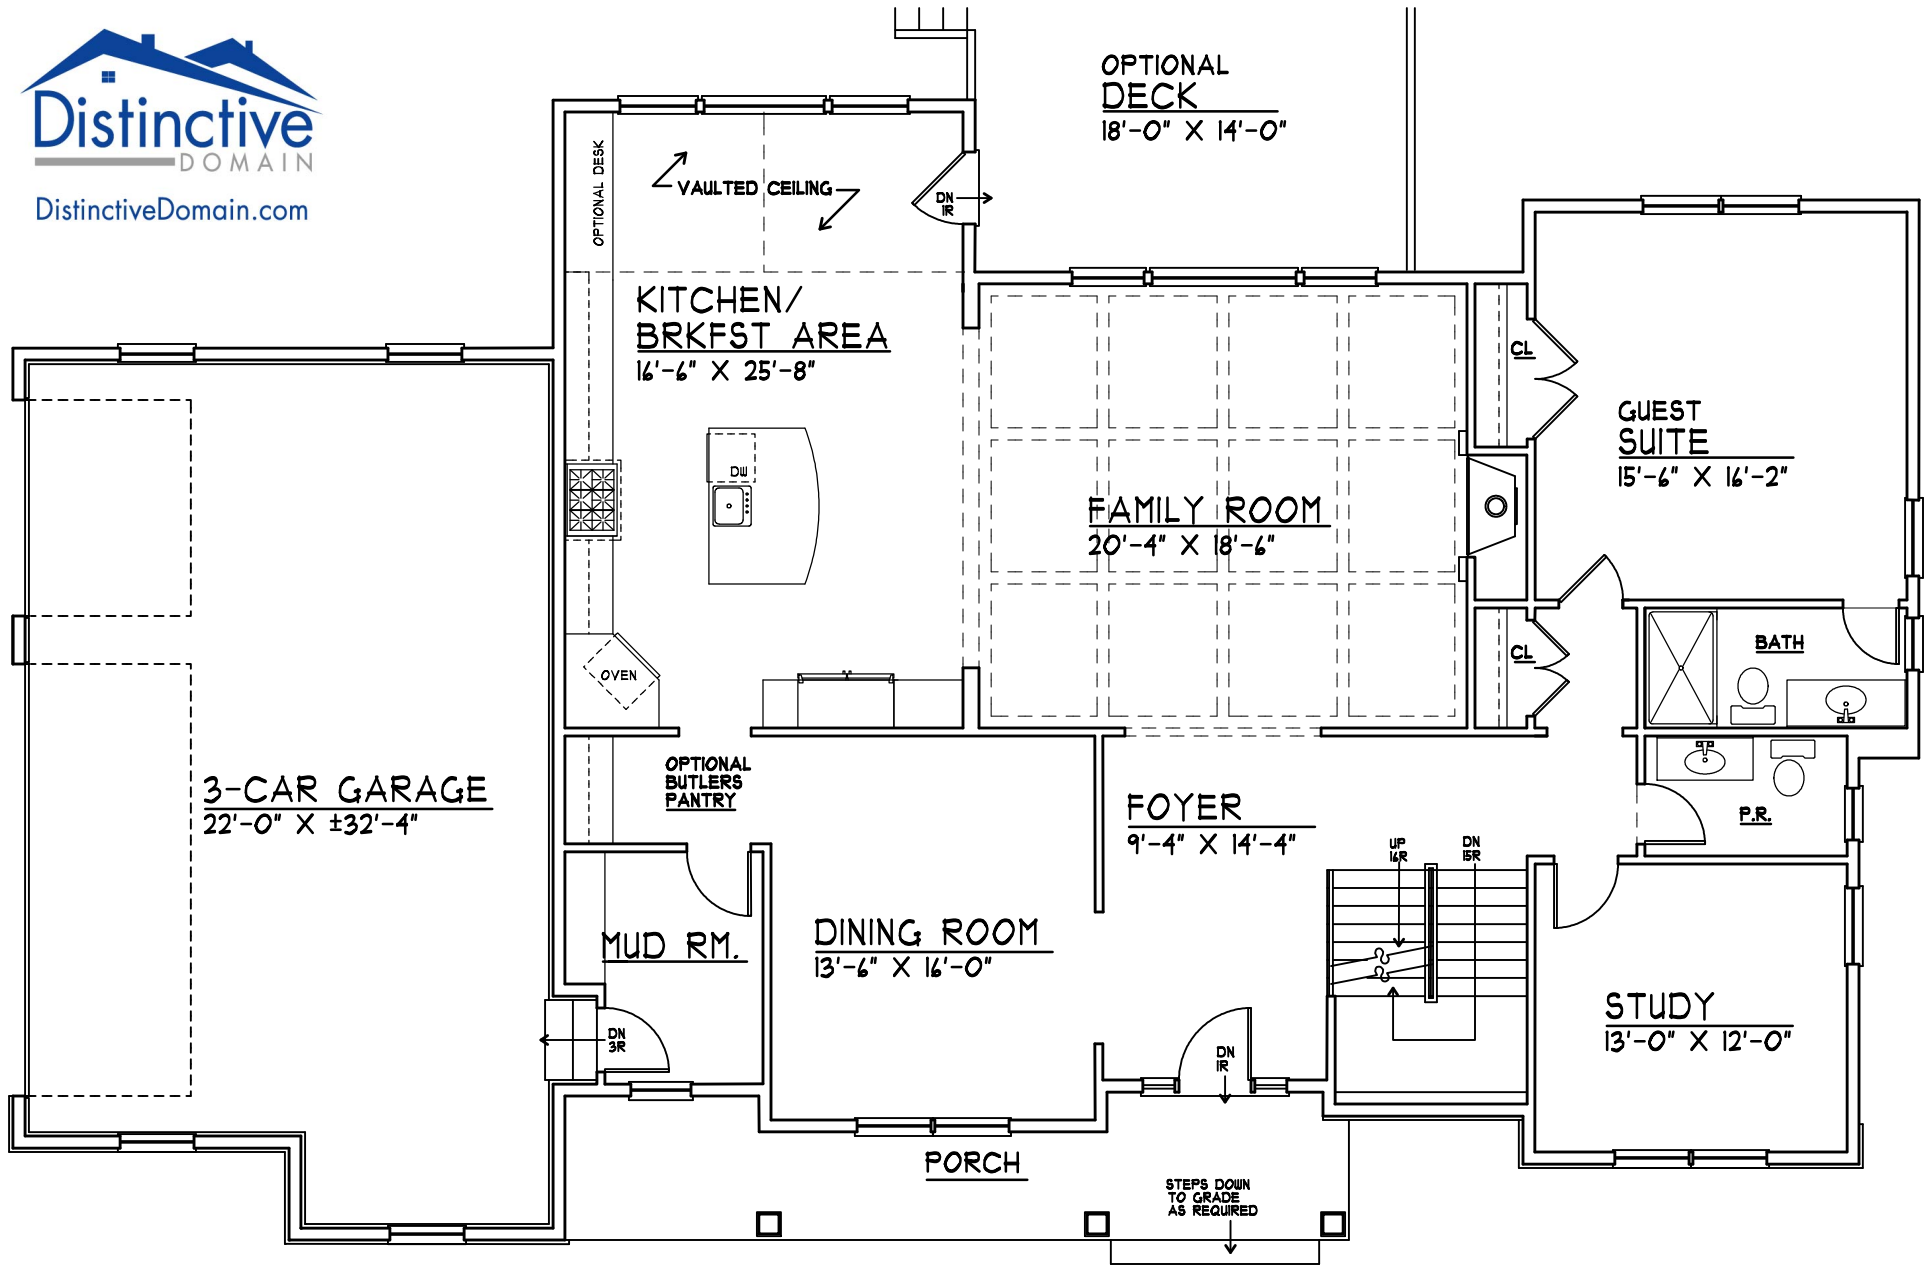


SCHEMATIC
FIRST FLOOR PLAN

SCALE: 1/8" = 1'-0"

FIRST FLOOR = 2,161 S.F.
GARAGE = 795 S.F.

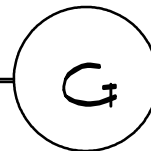

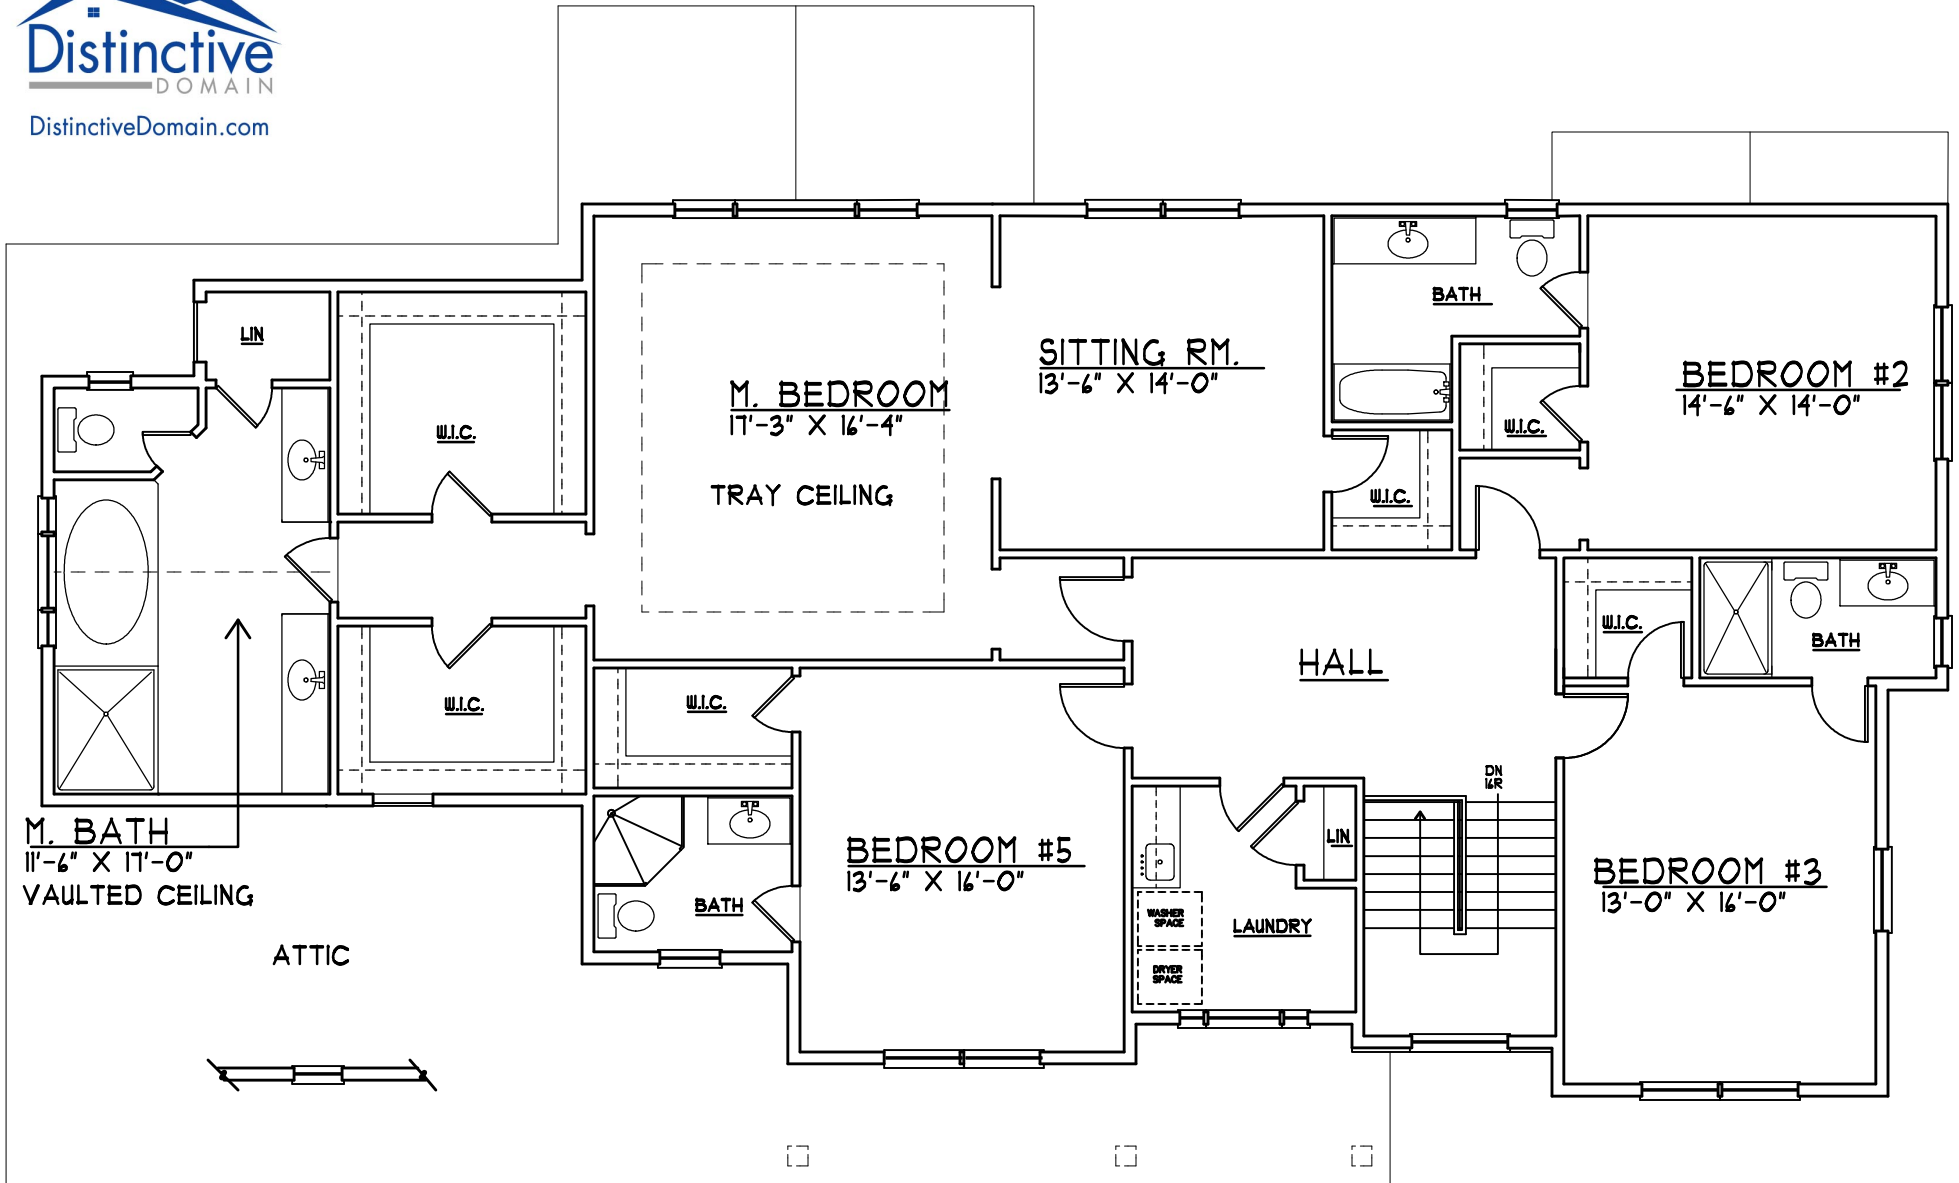

SCHEMATIC
SECOND FLOOR PLAN
 SCALE: 1/8" = 1'-0"
 SECOND FLOOR = 2,340 S.F.

