

FIRST FLOOR PLAN

SCALE: 1/4" = 1'-0"

FIRST FLOOR: 1,498 SF.
 SECOND FLOOR: 1,294 SF.
 TOTAL: 2,792 SF.


SCALE: 1/4" = 1'-0"
 16031
 MAY 18, 2016
 MAY 19, 2016

A-1

THE HOLLINGS, LLC.

BLOCK 86.01, LOT 29.02
 ◇ **THE HOLLINGS at WARREN** ◇
 WARREN TOWNSHIP
 SOMERSET COUNTY, NEW JERSEY

FEINBERG & ASSOCIATES P.C.
 ARCHITECTURE/SITE DESIGN/INTERIOR DESIGN
 One Echelon Plaza • 227 Laurel Road • Suite 201 • Voorhees, NJ 08043
 Tel: 856.782.0100 • Fax: 856.782.8656
 www.feinbergdsgn.com

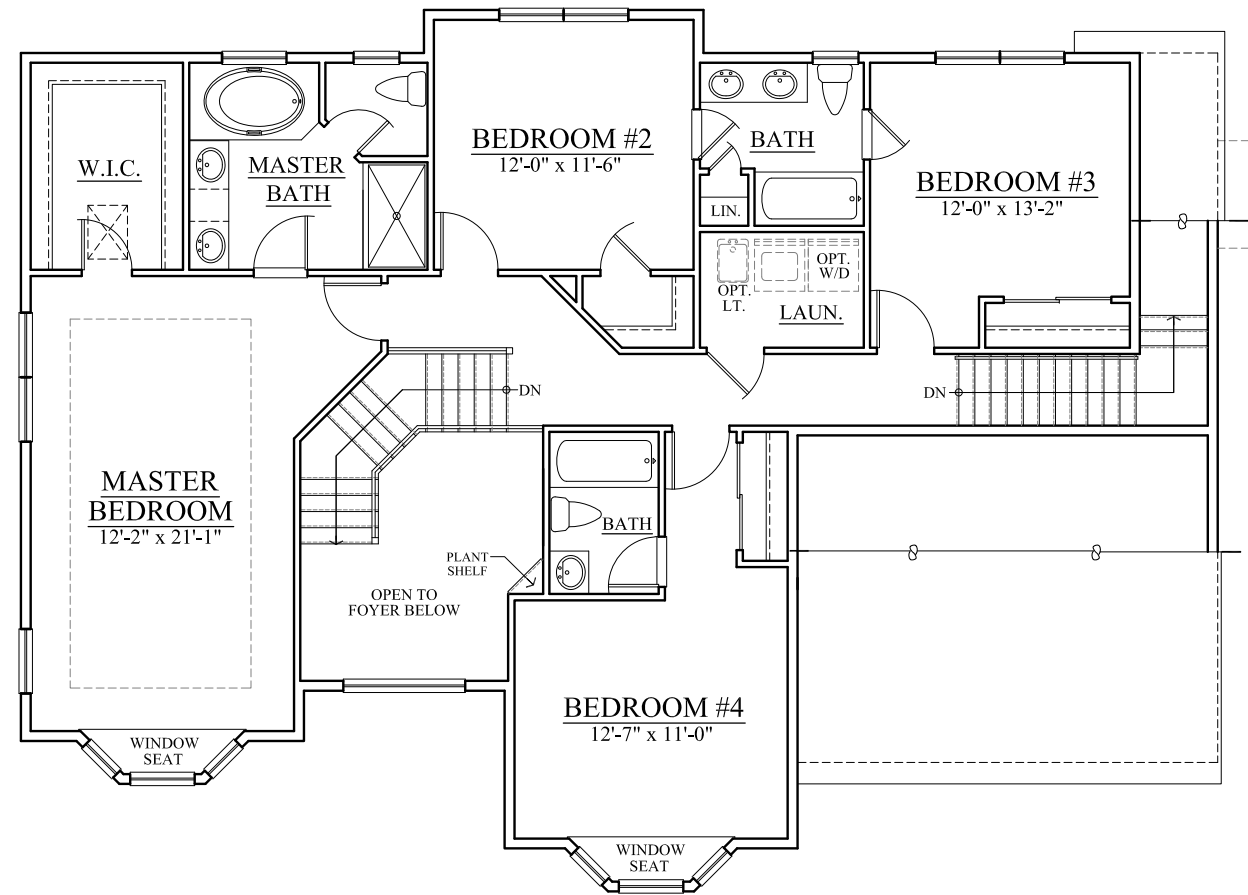

SECOND FLOOR PLAN

SCALE: 1/4" = 1'-0"


SCALE: 1/4" = 1'-0"
 16031
 MAY 18, 2016
 MAY 19, 2016

A-2

THE HOLLOWNS, LLC.

BLOCK 86.01, LOT 29.02
 ◇ **THE HOLLOWNS at WARREN** ◇
 WARREN TOWNSHIP
 SOMERSET COUNTY, NEW JERSEY

FEINBERG & ASSOCIATES P.C.
 ARCHITECTURE/SITE DESIGN/INTERIOR DESIGN
 One Echelon Plaza • 227 Laurel Road • Suite 201 • Voorhees, NJ 08043
 Tel: 856.782.0100 • Fax: 856.782.8656
 www.feinbergdesign.com

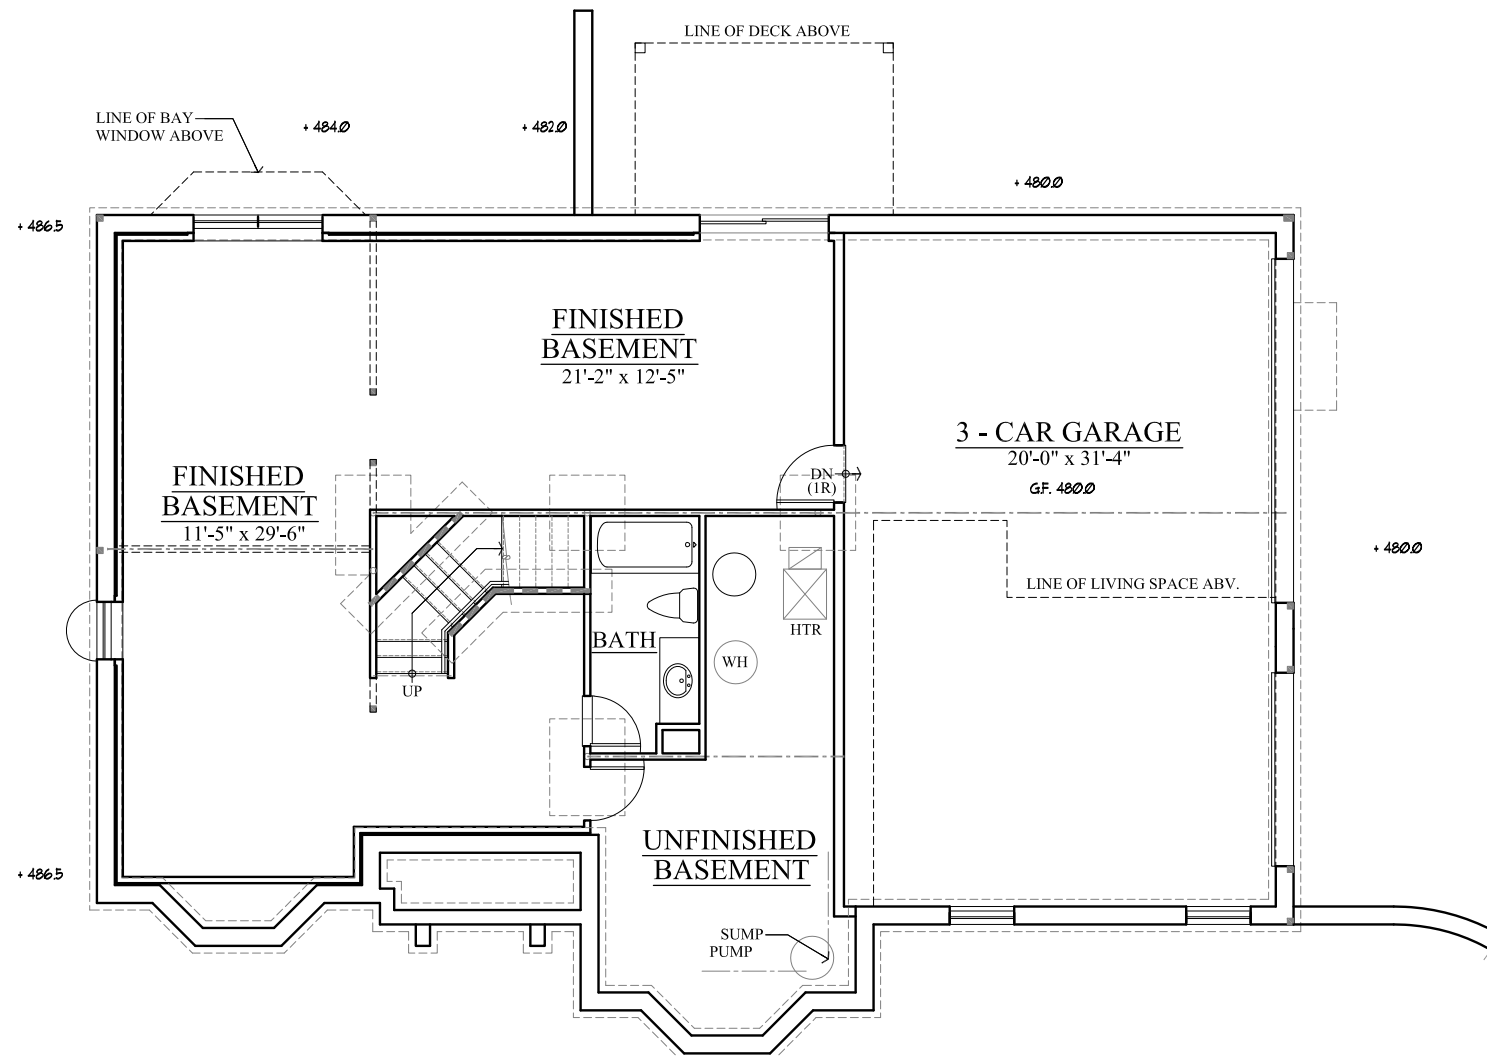

FINISHED BASEMENT PLAN

SCALE: 1/4" = 1'-0"

SCALE: 1/4" = 1'-0"
 16031
 MAY 18, 2016
 MAY 19, 2016

A-3

THE HOLLOWNS, LLC.

BLOCK 86.01, LOT 29.02
 ◆ **THE HOLLOWNS at WARREN** ◆
 WARREN TOWNSHIP
 SOMERSET COUNTY, NEW JERSEY

FEINBERG & ASSOCIATES P.C.
 ARCHITECTURE/SITE DESIGN/INTERIOR DESIGN
 One Echelon Plaza • 227 Laurel Road • Suite 201 • Voorhees, NJ 08043
 Tel: 856.782.0100 • Fax: 856.782.8656
 www.feinbergdsgn.com



FRONT ELEVATION #2

SCALE: 1/4" = 1'-0"


THE HOLLOWNS, LLC.

BLOCK 86.01, LOT 29.02
 ◇ **THE HOLLOWNS at WARREN** ◇
 WARREN TOWNSHIP
 SOMERSET COUNTY, NEW JERSEY

SCALE: 1/4" = 1'-0"
 16031
 MAY 18, 2016
 MAY 19, 2016

A-4

FEINBERG & ASSOCIATES P.C.
 ARCHITECTURE/SITE DESIGN/INTERIOR DESIGN
 One Echelon Plaza • 227 Laurel Road • Suite 201 • Voorhees, NJ 08043
 Tel: 856.782.0100 • Fax: 856.782.8656
 www.feinbergdsgn.com

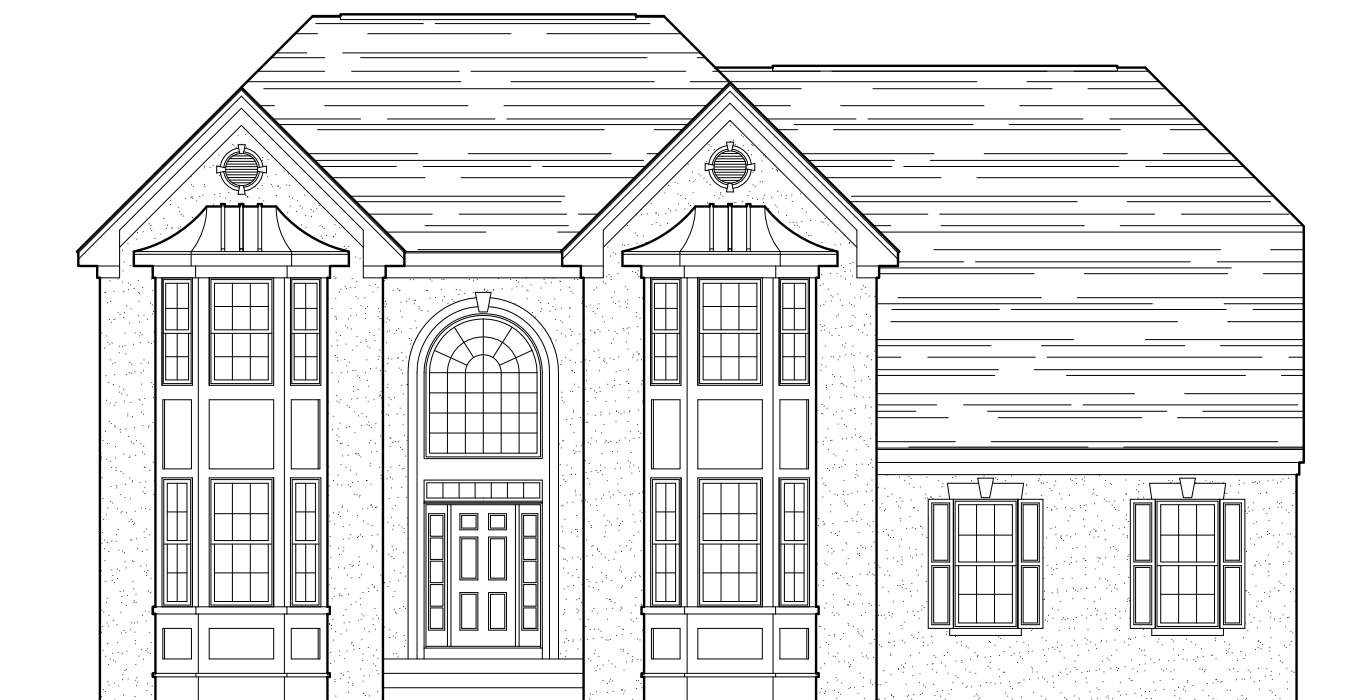

FRONT ELEVATION #1

SCALE: 1/4" = 1'-0"

THE HOLLOWNS, LLC.

BLOCK 86.01, LOT 29.02
◇ THE HOLLOWNS at WARREN ◇
WARREN TOWNSHIP
SOMERSET COUNTY, NEW JERSEY

SCALE: 1/4" = 1'-0"
16031
MAY 18, 2016
MAY 19, 2016

A-5

FEINBERG & ASSOCIATES P.C.
ARCHITECTURE/SITE DESIGN/INTERIOR DESIGN
One Echelon Plaza • 227 Laurel Road • Suite 201 • Voorhees, NJ 08043
Tel: 856.782.0100 • Fax: 856.782.8656
www.feinbergdsgn.com



FRONT ELEVATION #3

SCALE: 1/4" = 1'-0"

SCALE: 1/4" = 1'-0"
 16031
 MAY 18, 2016
 MAY 19, 2016

A-6

THE HOLLOWNS, LLC.

BLOCK 86.01, LOT 29.02
 ◇ THE HOLLOWNS at WARREN ◇
 WARREN TOWNSHIP
 SOMERSET COUNTY, NEW JERSEY

FEINBERG & ASSOCIATES P.C.
 ARCHITECTURE/SITE DESIGN/INTERIOR DESIGN
 One Echelon Plaza • 227 Laurel Road • Suite 201 • Voorhees, NJ 08043
 Tel: 856.782.0100 • Fax: 856.782.8656
 www.feinbergdesign.com